


CAUPFILE: U:\2022\WIP\220\08_CAU	ISpace Layout: Model	Username : Pongsin.See	29/07/23 - 9:28 AM
----------------------------------	----------------------	------------------------	--------------------

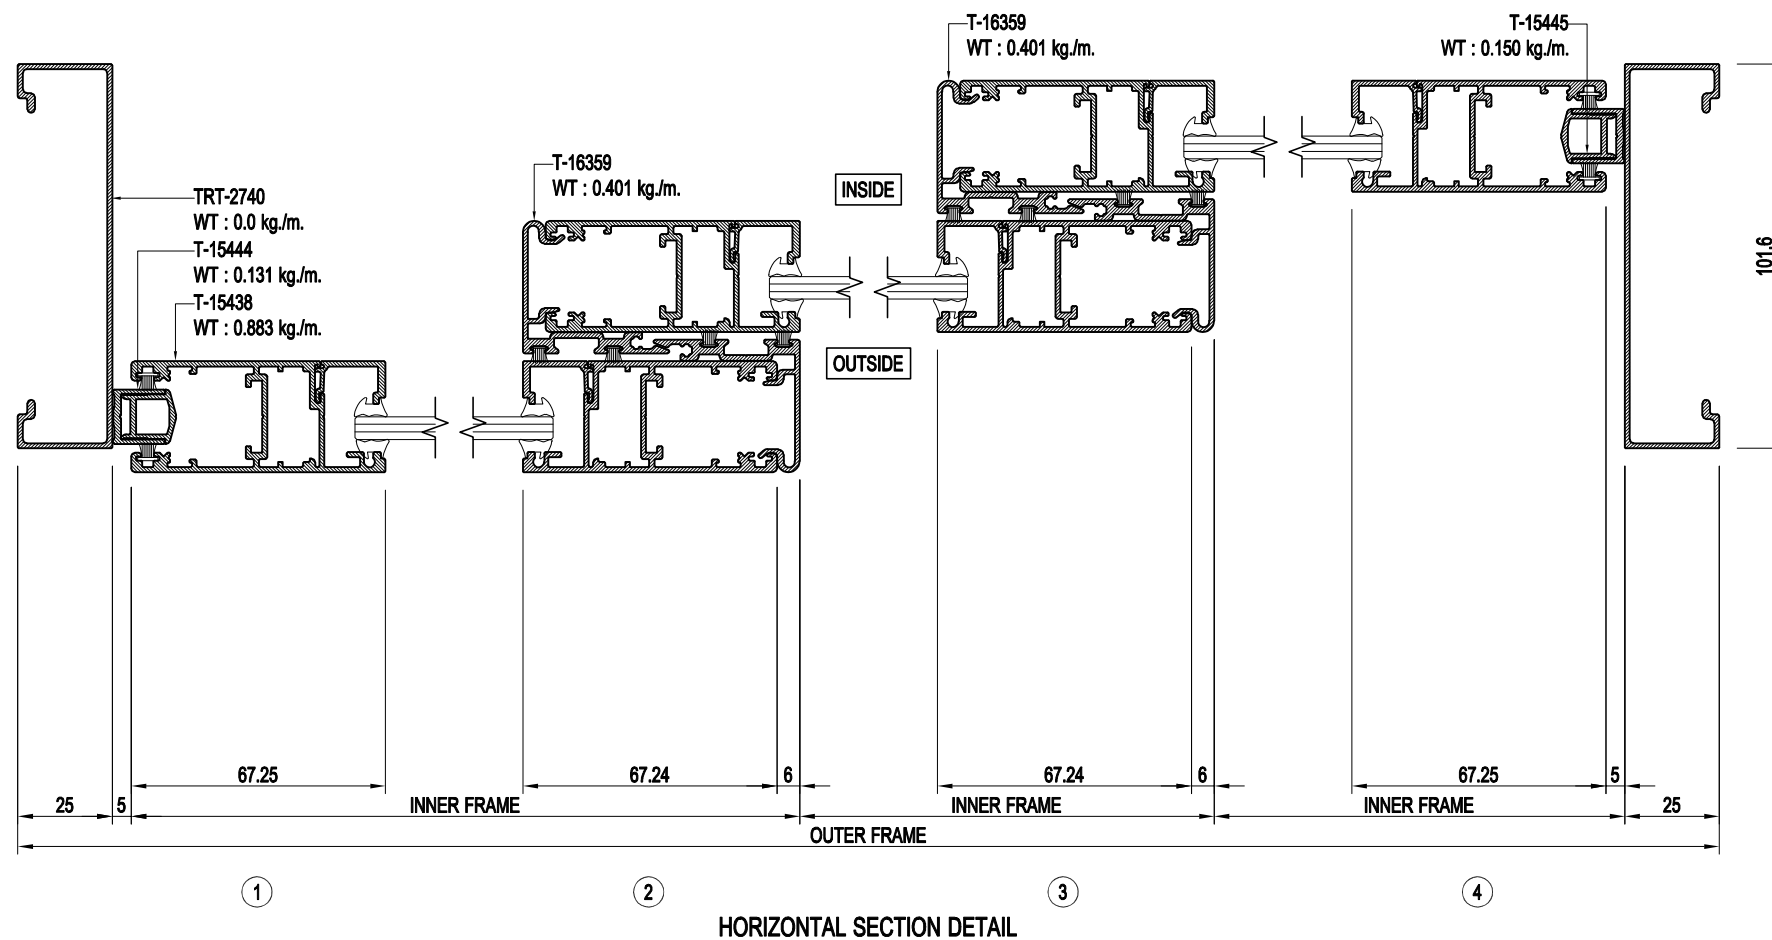




DRAWING TITLE	DWG Page	REV NO:
---------------	----------	---------



DESIGNED: Pongsiri S.	CHECKED: Tuang	
DRAWN: Pongsiri S.	APPROVED: Karoon	
DATE: 10/06/2565	SCALE: NTS.	
DRAWING TITLE D-001	DWG. Page -	REV NO: -

แบบผลิตภัณฑ์ที่ได้รับการจัดสรรการออกแบบผลิตภัณฑ์แล้ว ผู้ใดทำซ้ำหรือเลียนแบบโดยไม่ได้รับอนุญาตถือว่ามีความผิด

TARA SYSTEM (8mm.GLASS) SLIDING WINDOW (EURO)

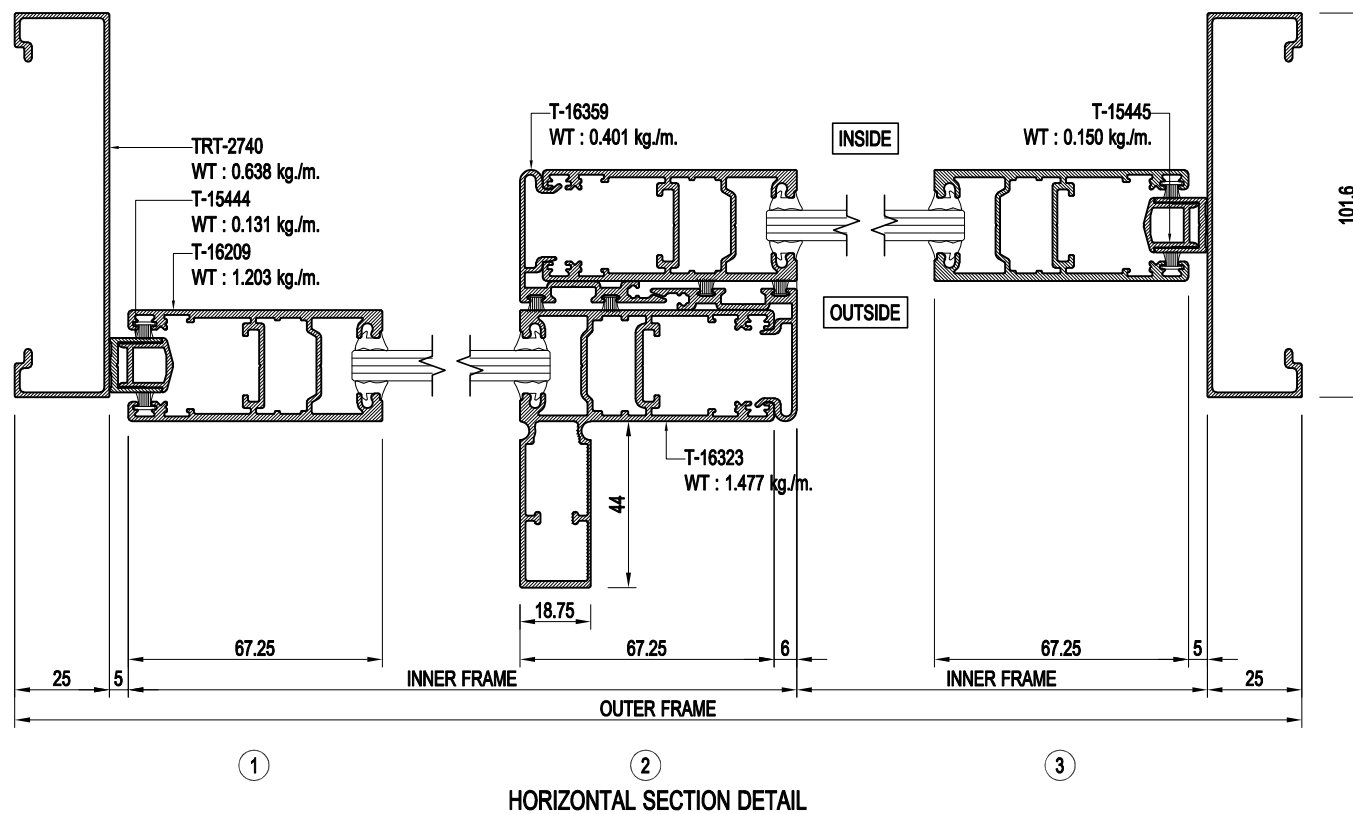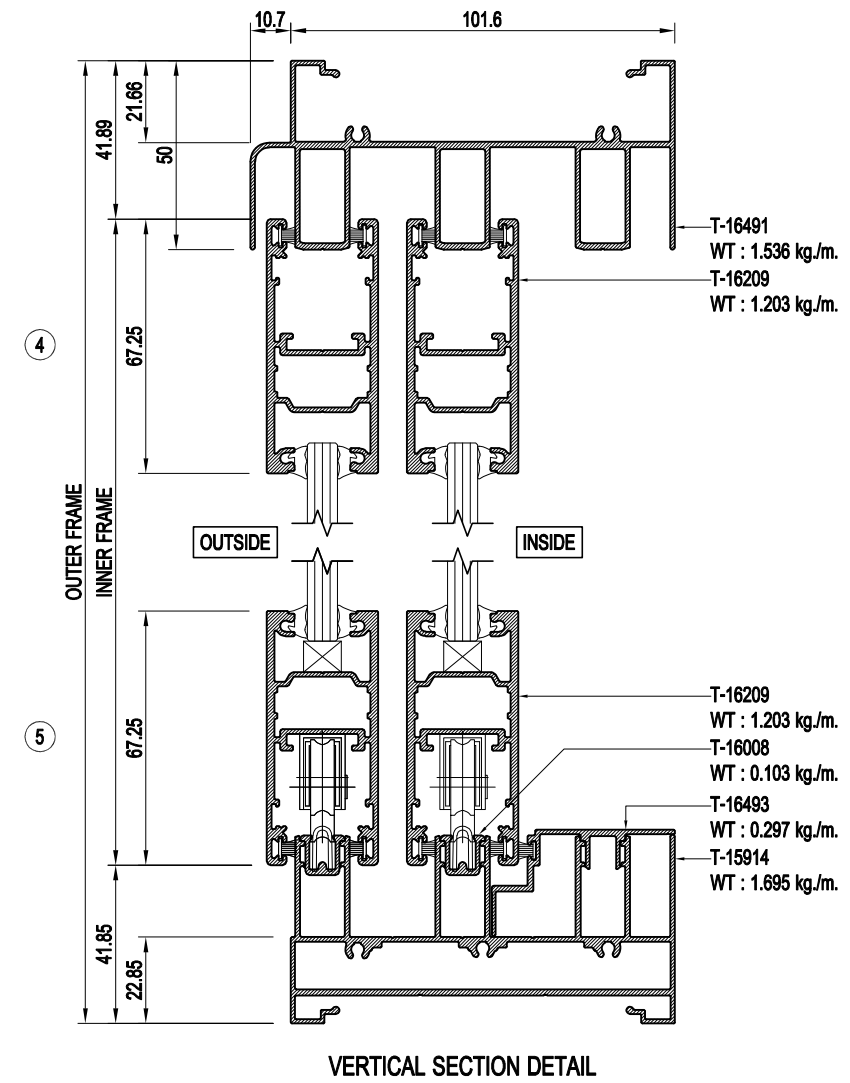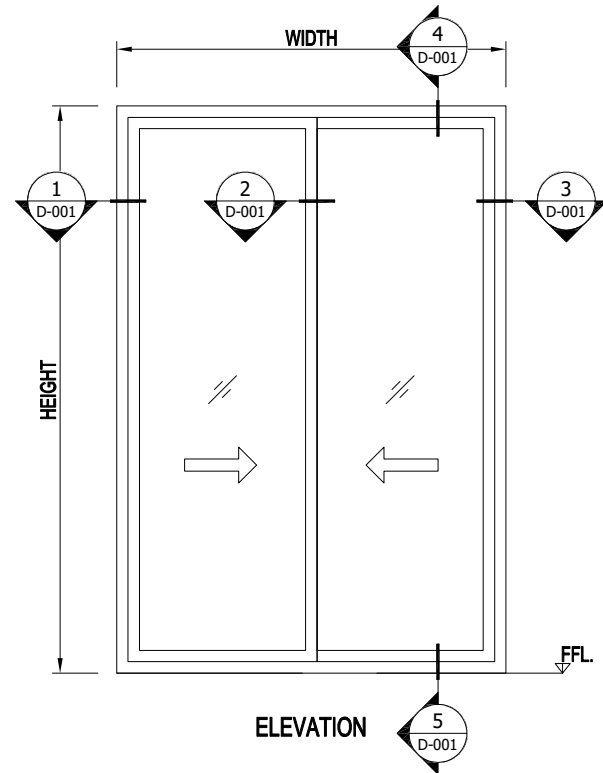

TARA
ALUMINIUM

THARATHONG METAL CO.,LTD
199,199/1,199/2 Moo 13
T.Bangpasri A.Banglen
Nakornpathom 73130 Tel. (034)
301-311, Fax. (034) 301-312
www.tharathongmetal.com

GENERAL NOTES:

[illegible]

REV	DESCRIPTION	DATE	DRAWN
-----	-------------	------	-------

Owner:

Architect:

Civil & Structural Engineer:

Mechanical & Electrical Engineer:

Quantity Surveyor :

Landscape Consultant :

Main Contractor:

Sub Contractor:




PROJECT NAME:

DRAWING TITLE:

TARA SYSTEM

DESIGNED:	CHECKED:	
Pongsiri S.	Tuang	
DRAWN:	APPROVED:	
Pongsiri S.	Karoon	
DATE:	SCALE:	
19/08/2565	NTS.	
DRAWING TITLE	DWG. Page	REV NO:
D-001	-	-

TARA SYSTEM (8mm.GLASS) SLIDING WINDOW (EURO)

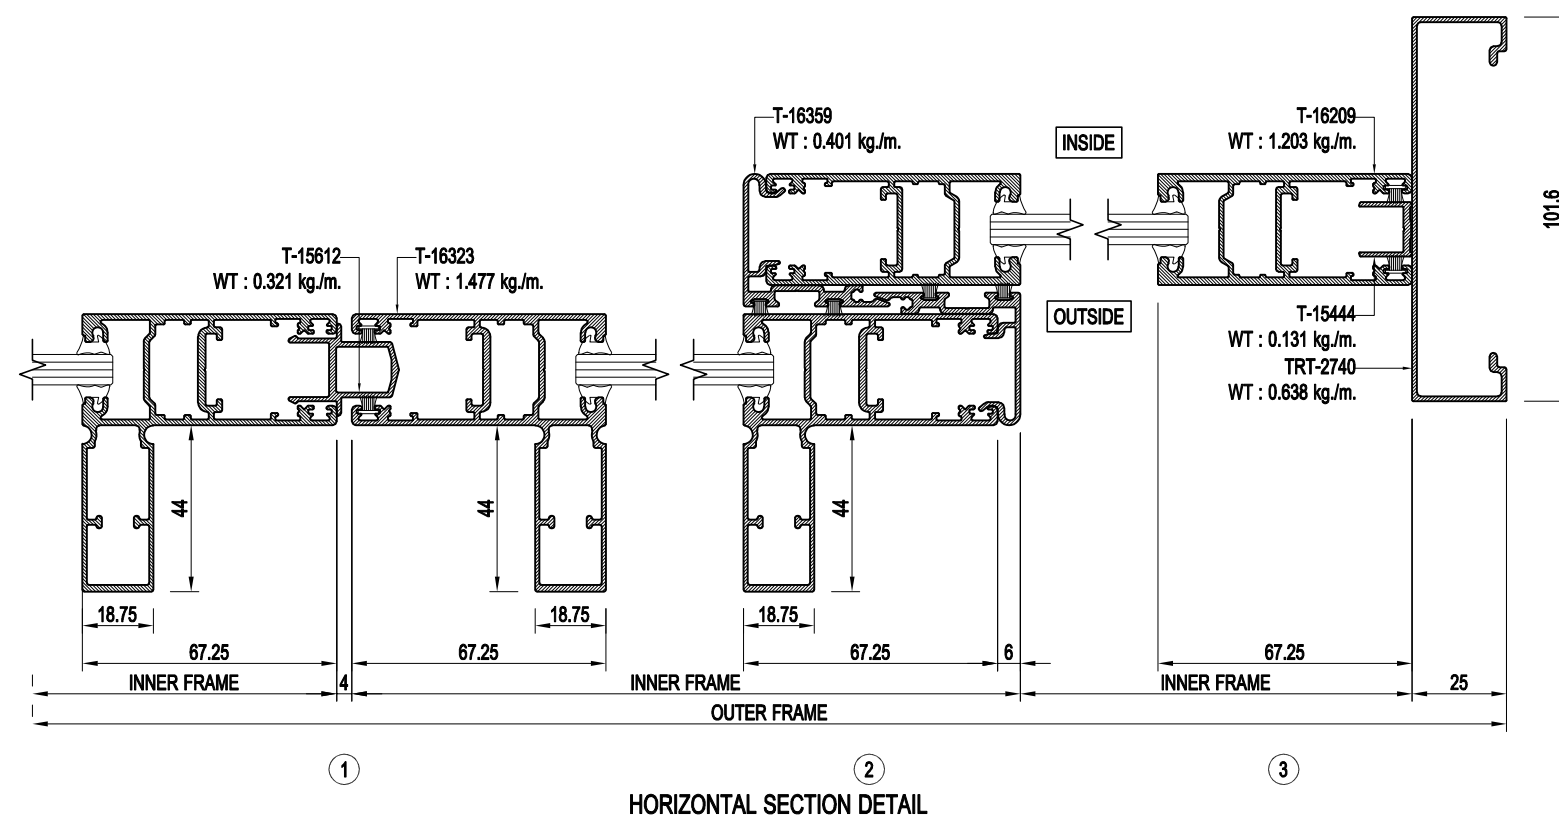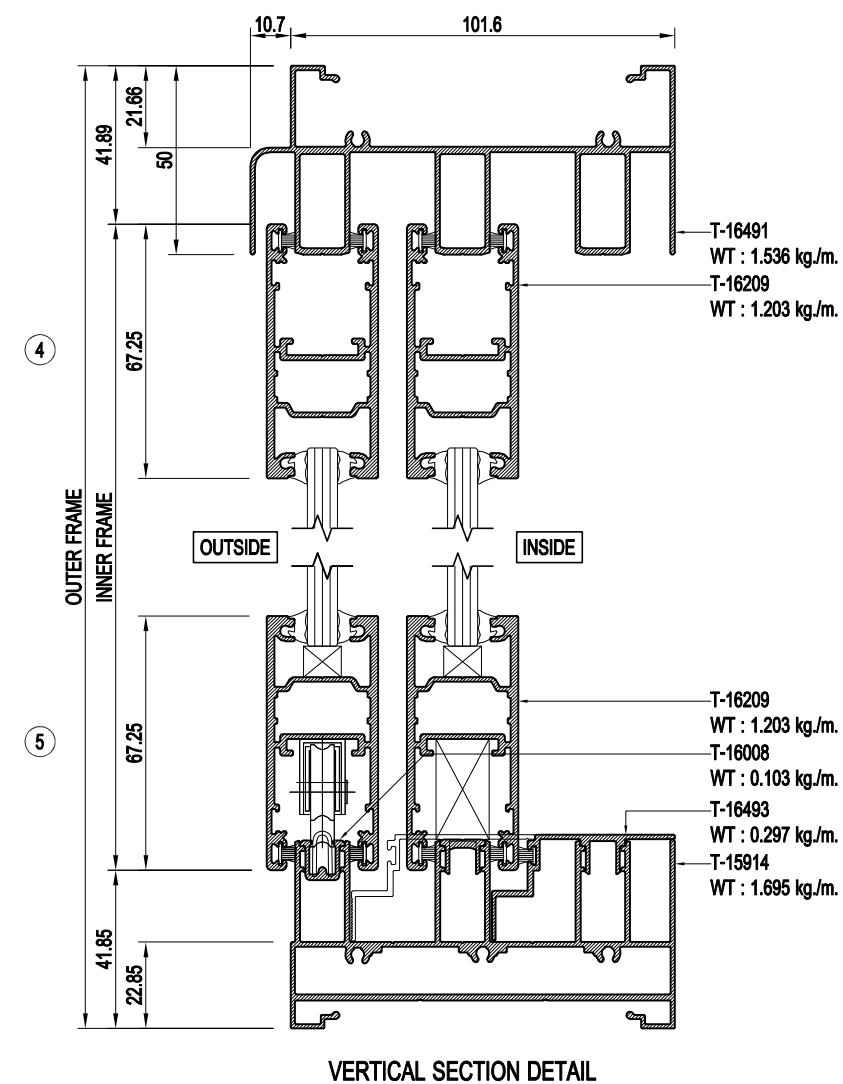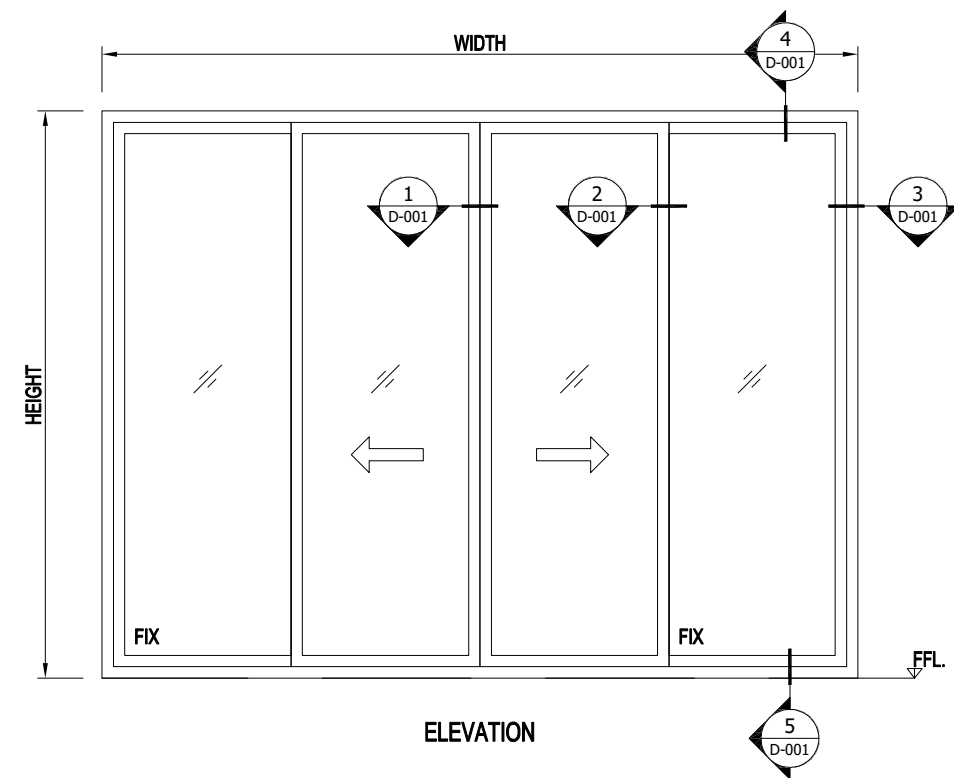

TARA
ALUMINIUM

THARATHONG METAL CO.,LTD
199,199/1,199/2 Moo 13
T.Bangpasri A.Banglen
Nakornpathom 73130 Tel. (034)
301-311, Fax. (034) 301-312
www.tharathongmetal.com

GENERAL NOTES:

REV DESCRIPTION DATE DRAWN

Owner:

Architect:

Civil & Structural Engineer:

Mechanical & Electrical Engineer:

Quantity Surveyor :

Landscape Consultant :

Main Contractor:

Sub Contractor:




PROJECT NAME:

DRAWING TITLE:

TARA SYSTEM

DESIGNED:	Pongsiri S.	CHECKED:	Tuang
DRAWN:	Pongsiri S.	APPROVED:	Karoon
DATE:	19/08/2565	SCALE:	NTS.
DRAWING TITLE:	D-001	DWG. Page:	-
REV NO:	-		-

TARA SYSTEM (8mm.GLASS) SLIDING WINDOW (EURO)

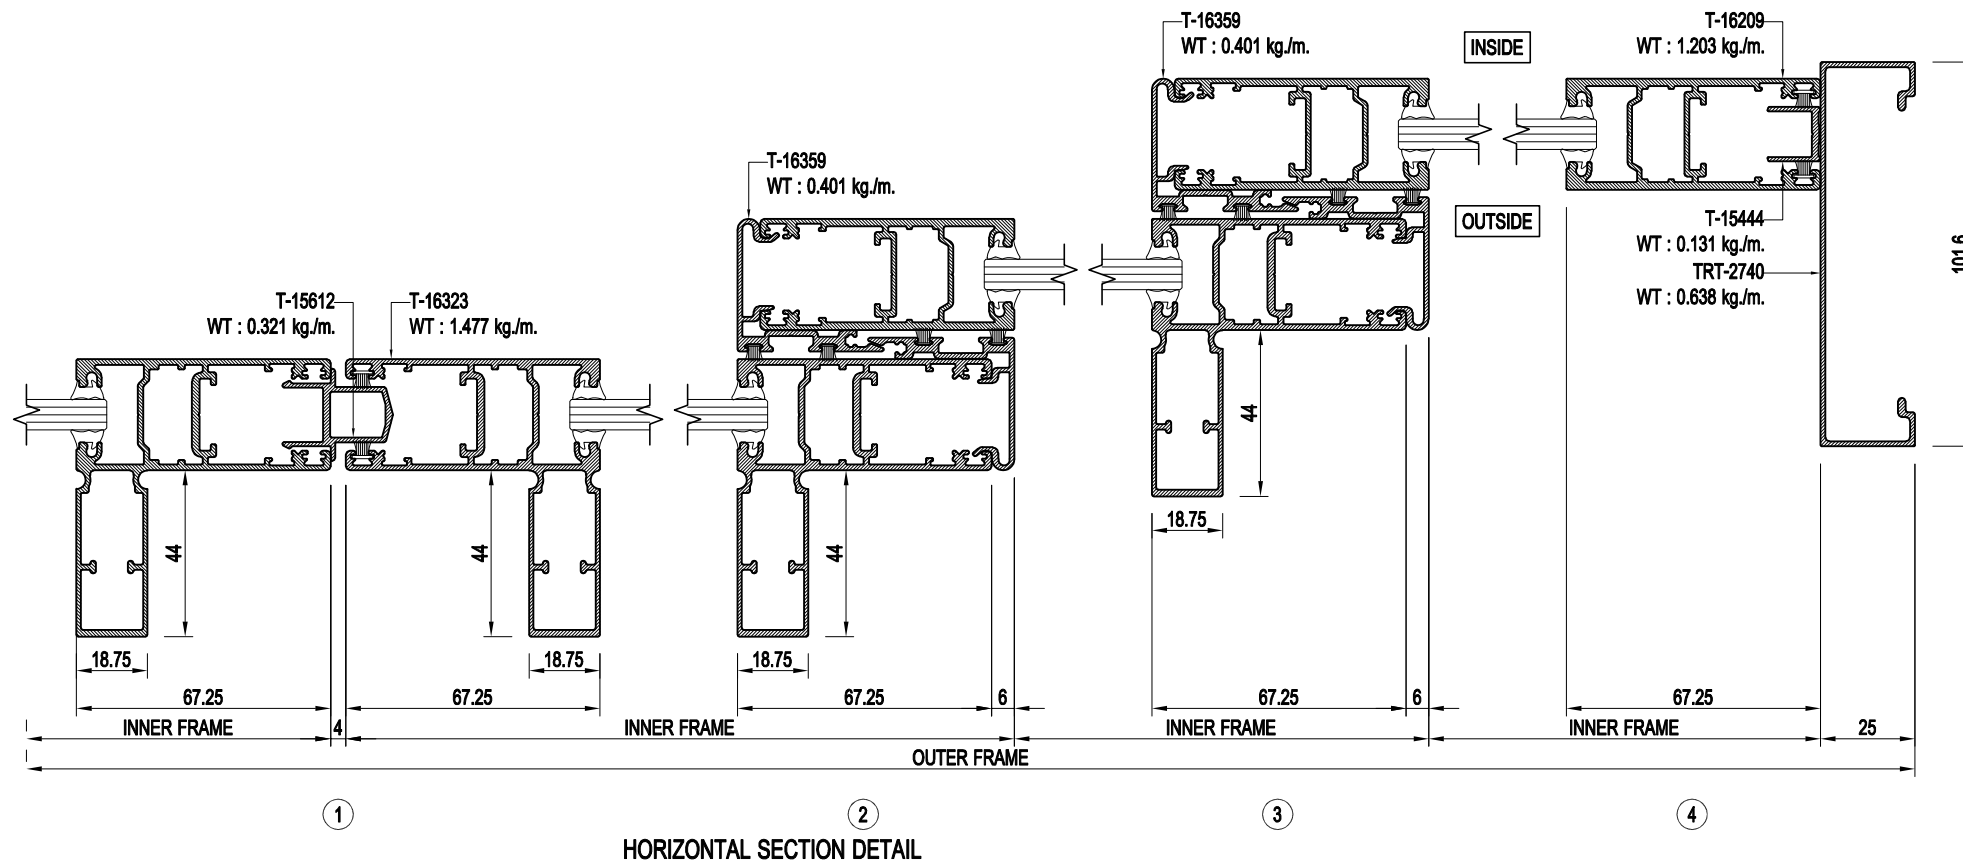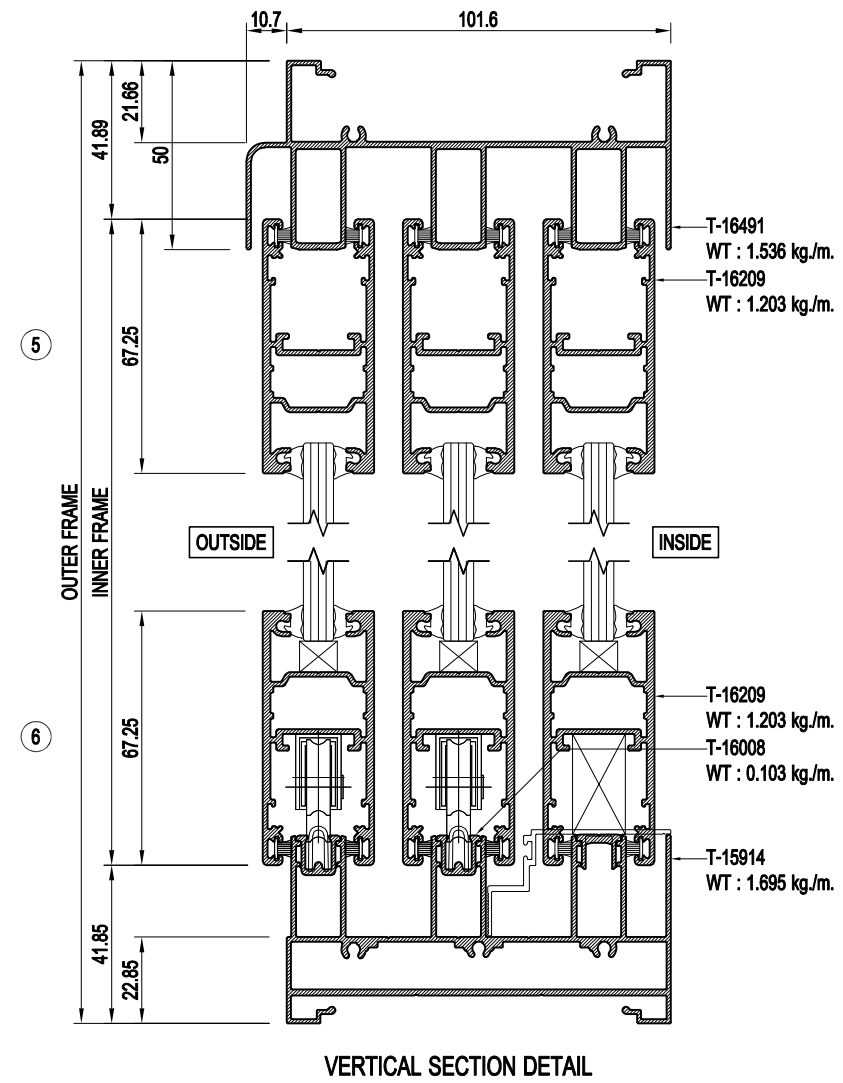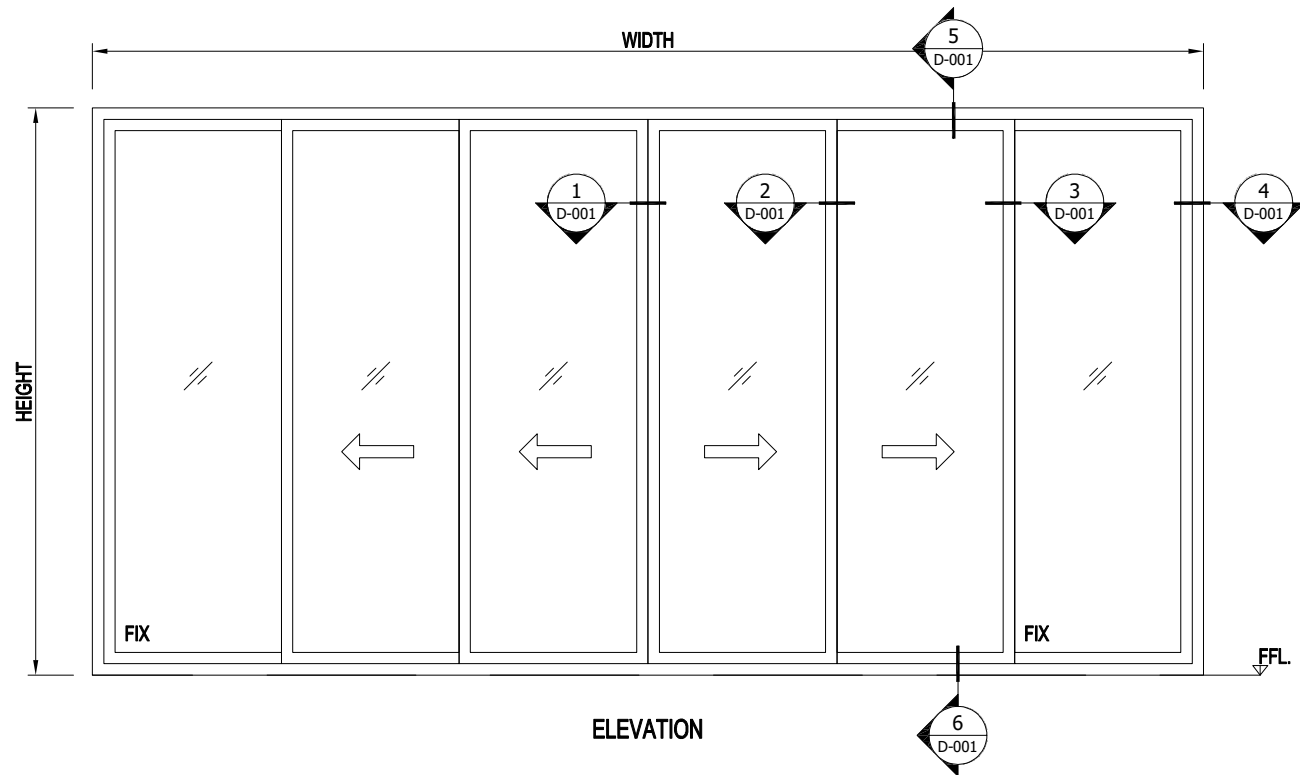

TARA
ALUMINIUM

THARATHONG METAL CO.,LTD
199,199/1,199/2 Moo 13
T.Bangpasri A.Banglen
Nakornpathom 73130 Tel. (034)
301-311, Fax. (034) 301-312
www.tharathongmetal.com

GENERAL NOTES:

[illegible]

REV	DESCRIPTION	DATE	DRAWN
-----	-------------	------	-------

Owner:

Architect:

Civil & Structural Engineer:

Mechanical & Electrical Engineer:

Quantity Surveyor :

Landscape Consultant :

Main Contractor:

Sub Contractor:




PROJECT NAME:

DRAWING TITLE:

TARA SYSTEM

DESIGNED:	CHECKED:	
Pongsiri S.	Tuang	
DRAWN:	APPROVED:	
Pongsiri S.	Karoon	
DATE:	SCALE:	
19/08/2565	NTS.	
DRAWING TITLE	DWG. Page	REV NO:
D-001	-	-

TARA SYSTEM (8mm.GLASS) SLIDING WINDOW (EURO)

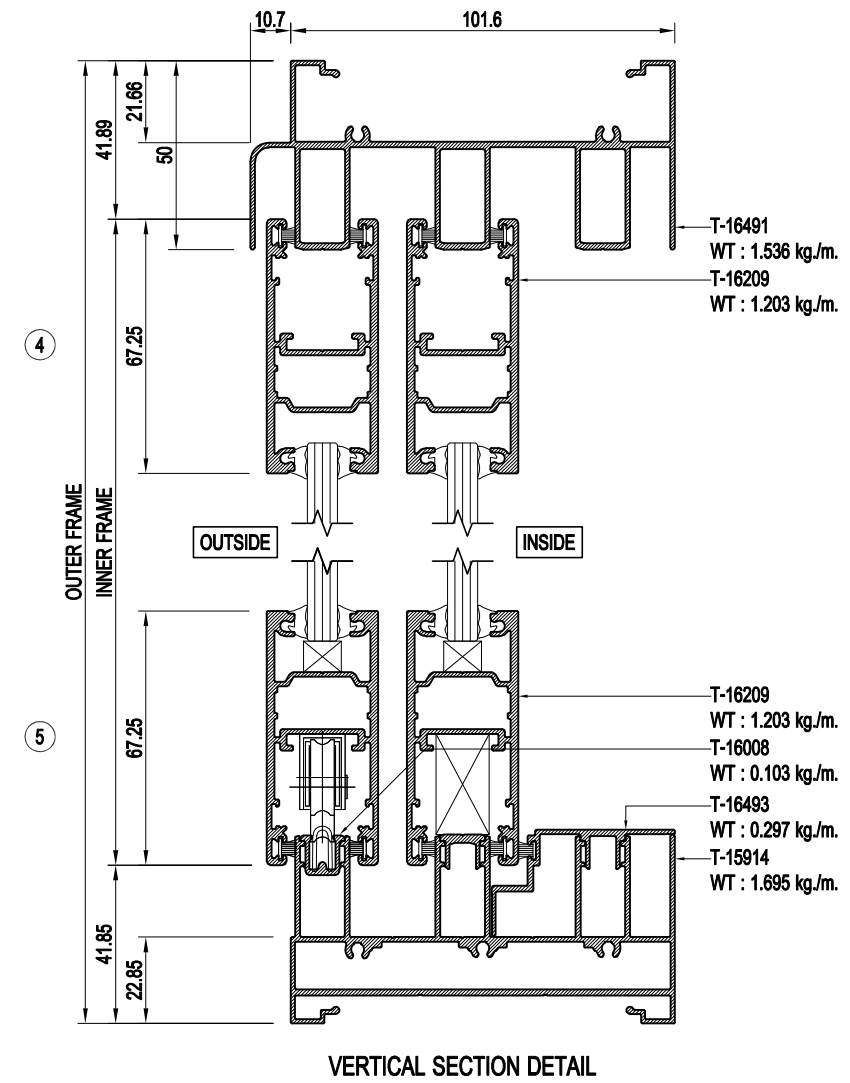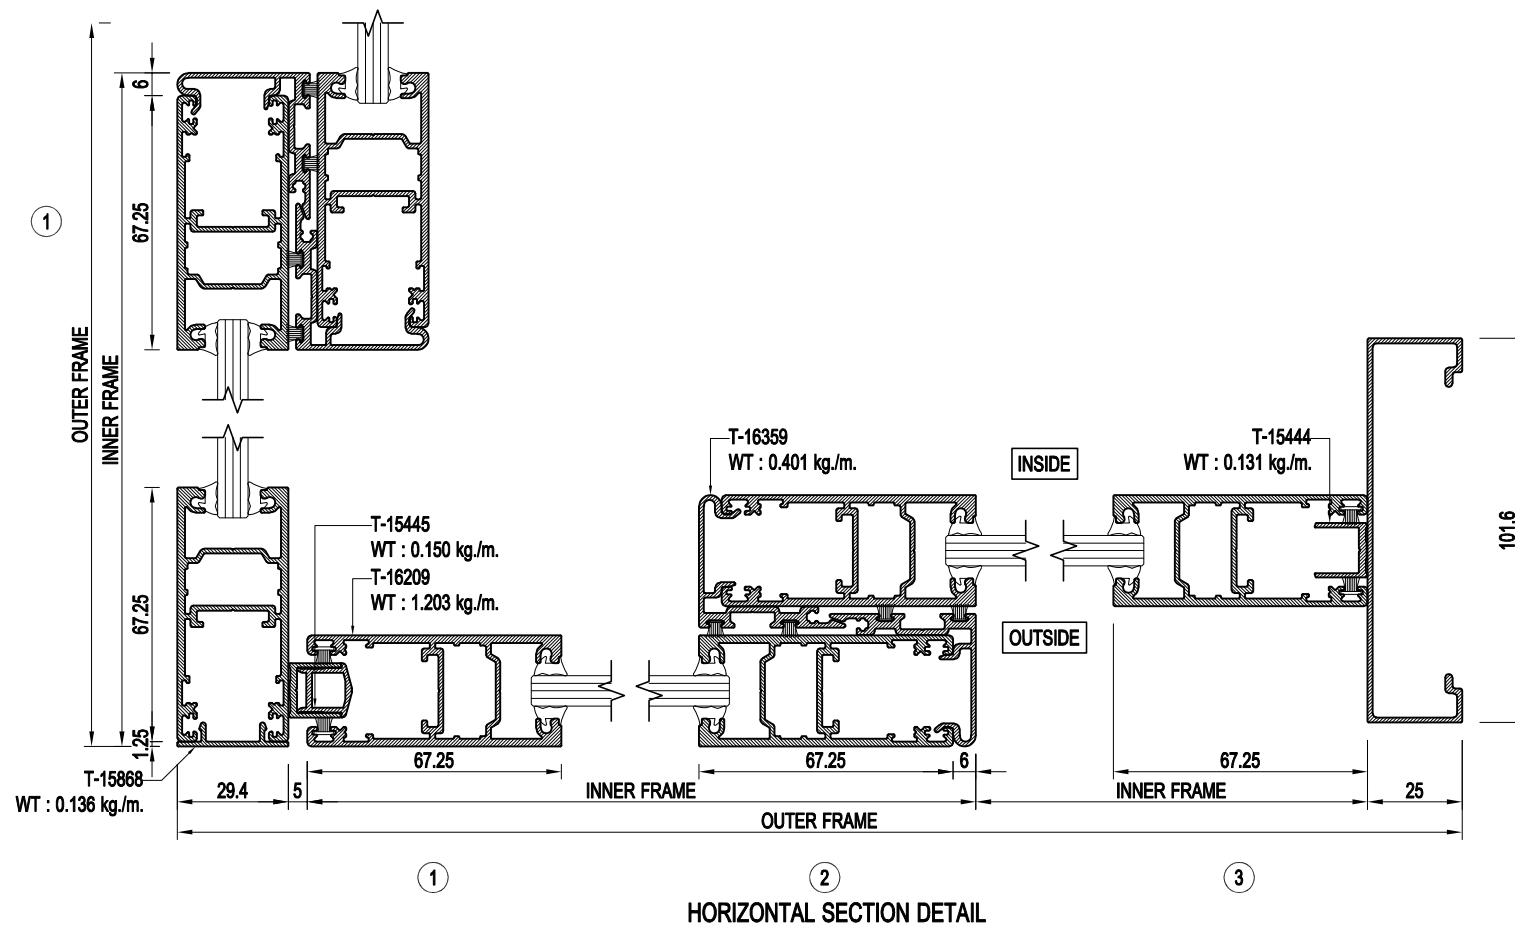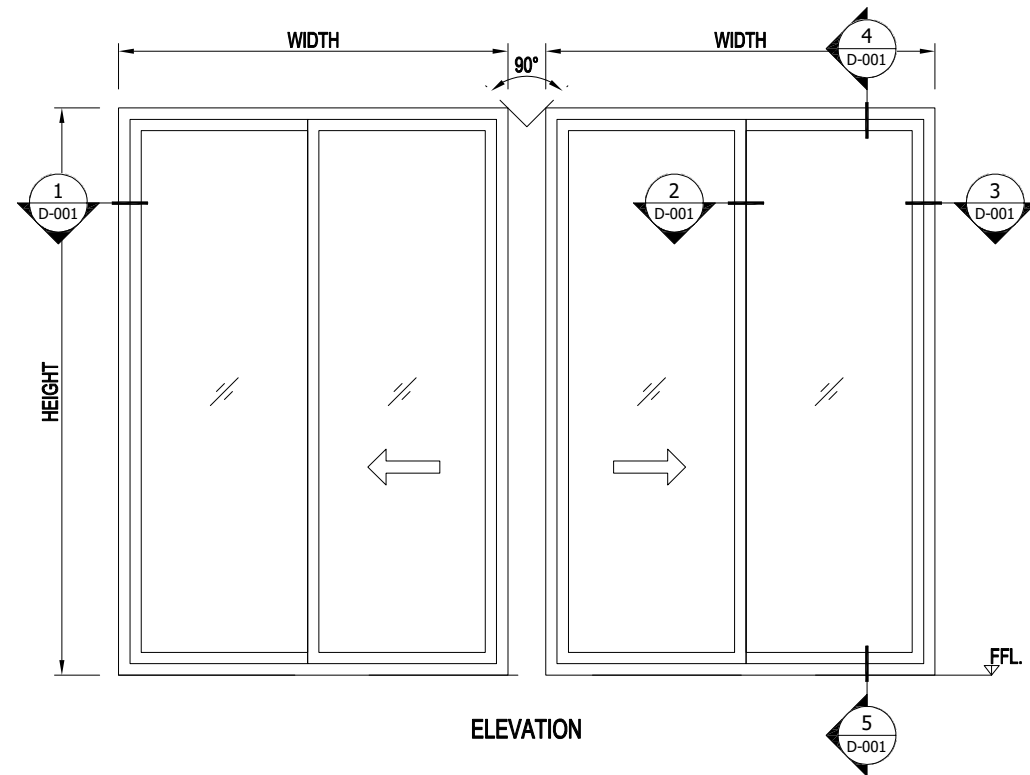

TARA
ALUMINIUM

THARATHONG METAL CO.,LTD
199,199/1,199/2 Moo 13
T.Bangpasri A.Banglen
Nakornpathom 73130 Tel. (034)
301-311, Fax. (034) 301-312
www.tharathongmetal.com

GENERAL NOTES:

[illegible]

REV	DESCRIPTION	DATE	DRAWN
-----	-------------	------	-------

Owner:

Architect:

Civil & Structural Engineer:

Mechanical & Electrical Engineer:

Quantity Surveyor :

Landscape Consultant :

Main Contractor:

Sub Contractor:




PROJECT NAME:

DRAWING TITLE:

TARA SYSTEM

DESIGNED:	CHECKED:	
Pongsiri S.	Tuang	
DRAWN:	APPROVED:	
Pongsiri S.	Karoon	
DATE:	SCALE:	
10/06/2565	NTS.	
DRAWING TITLE	DWG. Page	REV NO:
D-001	-	-

TARA SYSTEM (8+1.52+8mm.GLASS) SLIDING WINDOW (EURO)

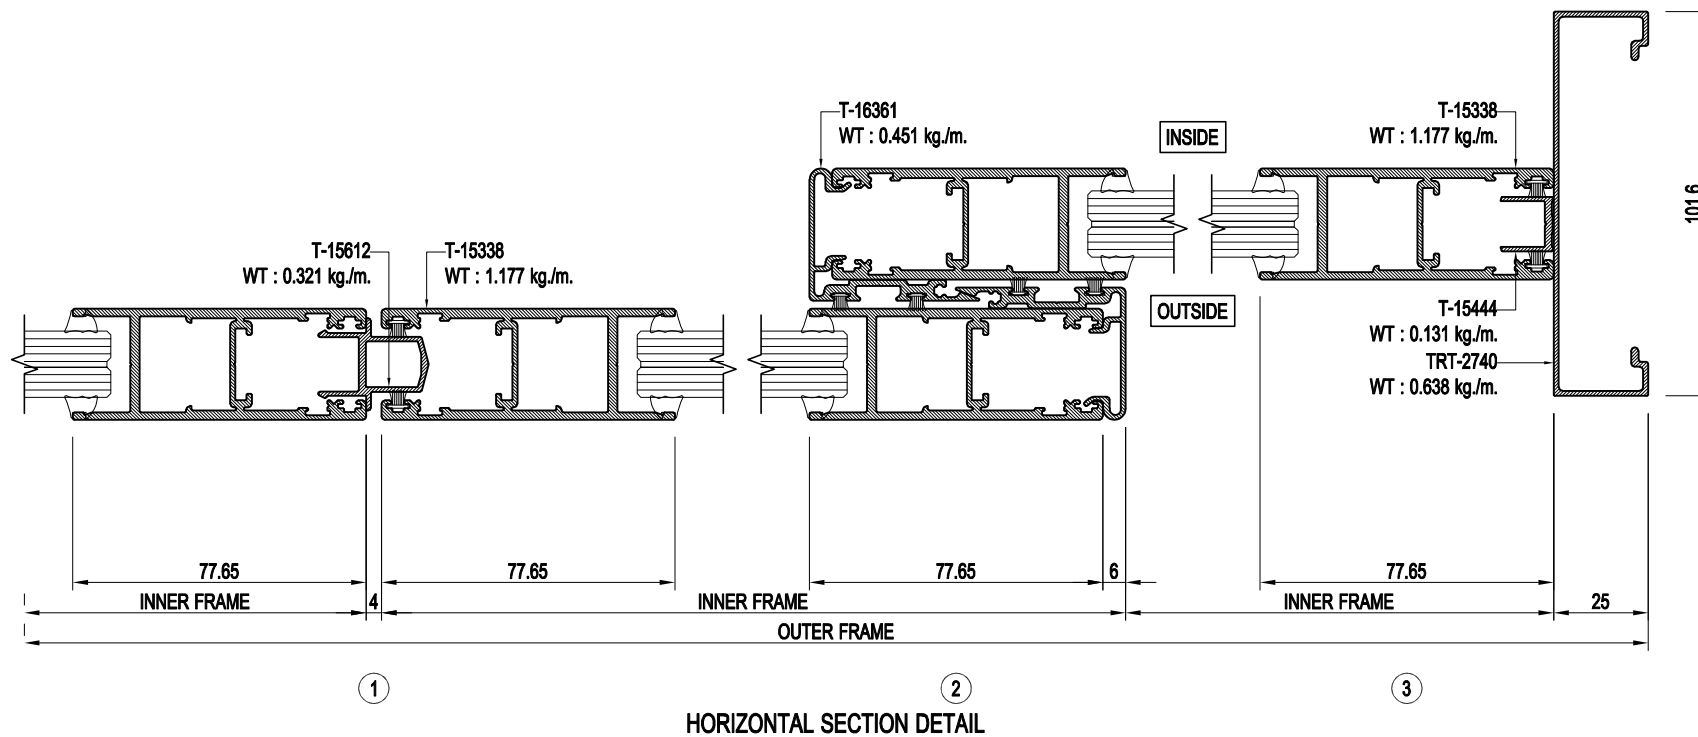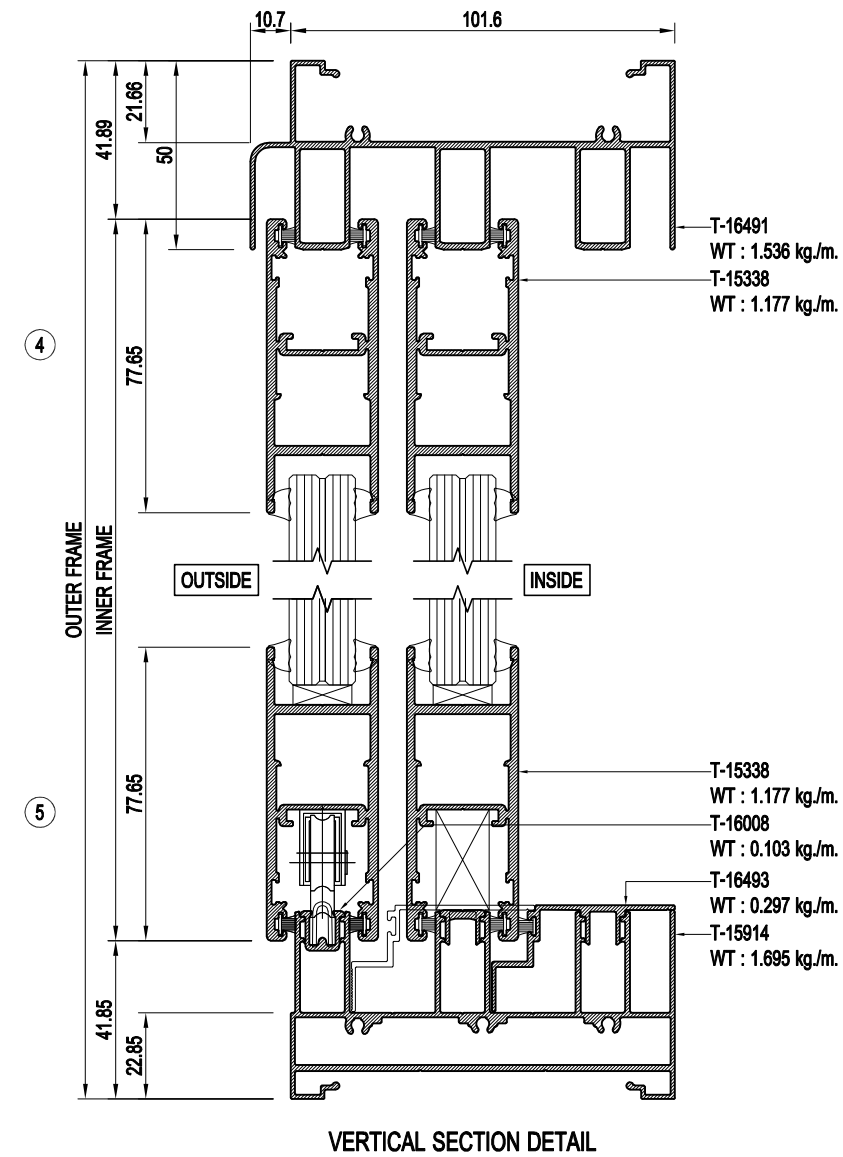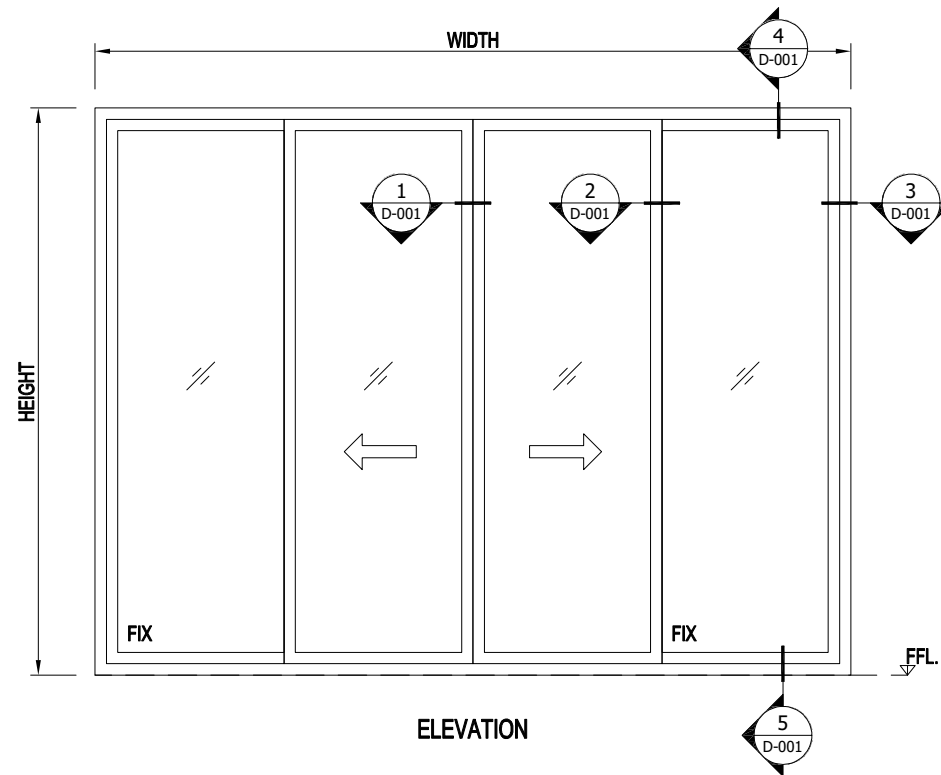

TARA
ALUMINIUM

THARATHONG METAL CO.,LTD
199,199/1,199/2 Moo 13
T.Bangpasri A.Banglen
Nakornpathom 73130 Tel. (034)
301-311, Fax. (034) 301-312
www.tharathongmetal.com

GENERAL NOTES:

[illegible]

REV	DESCRIPTION	DATE	DRAWN
-----	-------------	------	-------

Owner:

Architect:

Civil & Structural Engineer:

Mechanical & Electrical Engineer:

Quantity Surveyor :

Landscape Consultant :

Main Contractor:

Sub Contractor:



PROJECT NAME:

DRAWING TITLE:


TARA SYSTEM

DESIGNED: Pongsiri S.	CHECKED: Tuang	
DRAWN: Pongsiri S.	APPROVED: Karoon	
DATE: 10/12/2565	SCALE: NTS.	
DRAWING TITLE D-001	DWG. Page -	REV NO: -

TARA SYSTEM (6mm.GLASS) SLIDING DOOR (EURO)

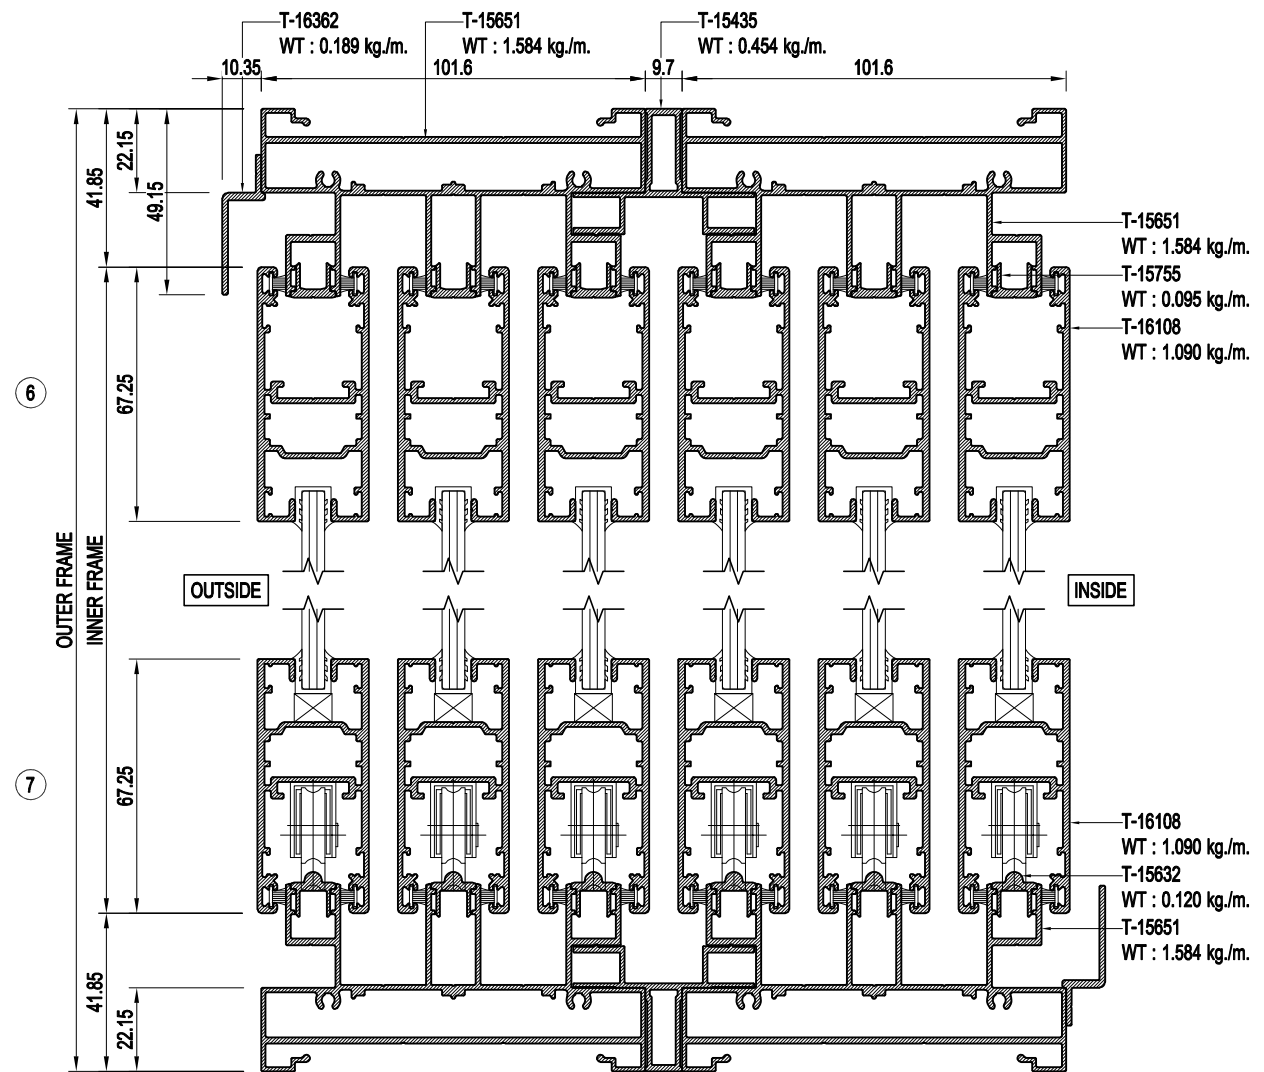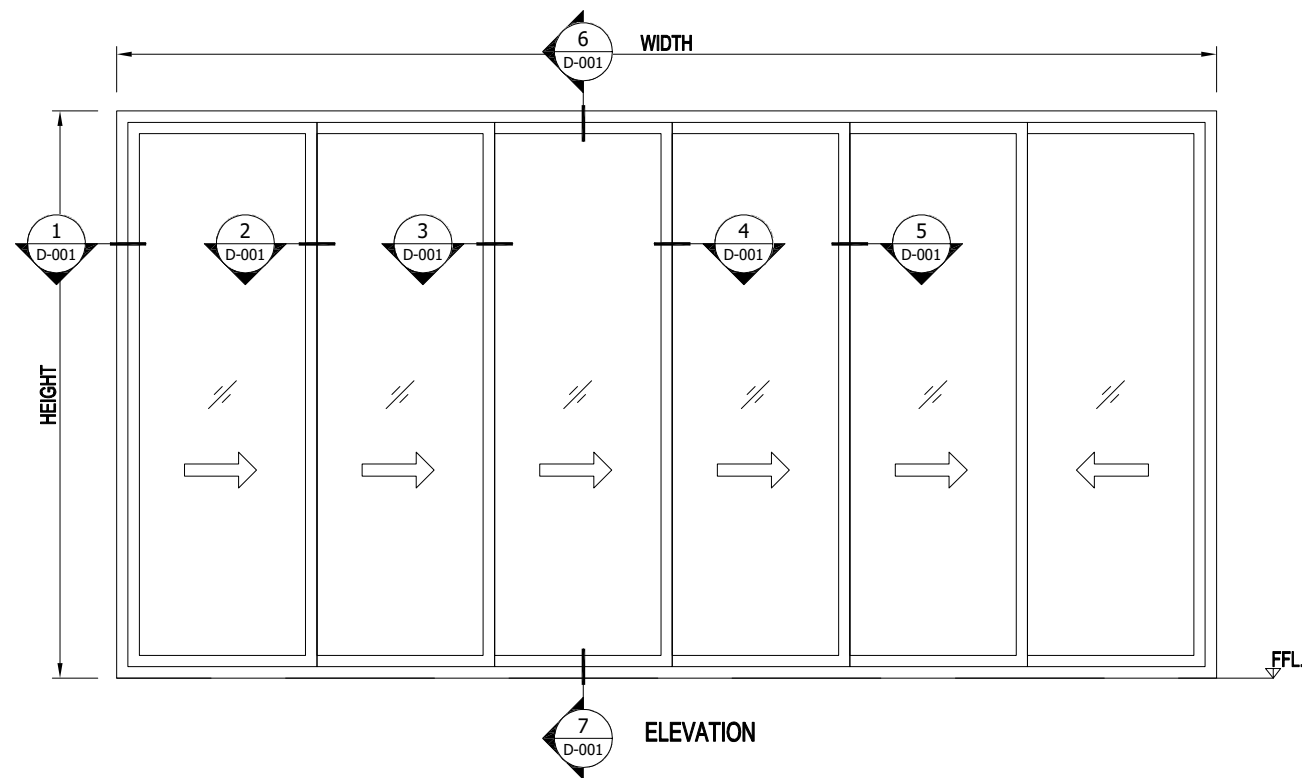

VERTICAL SECTION DETAIL

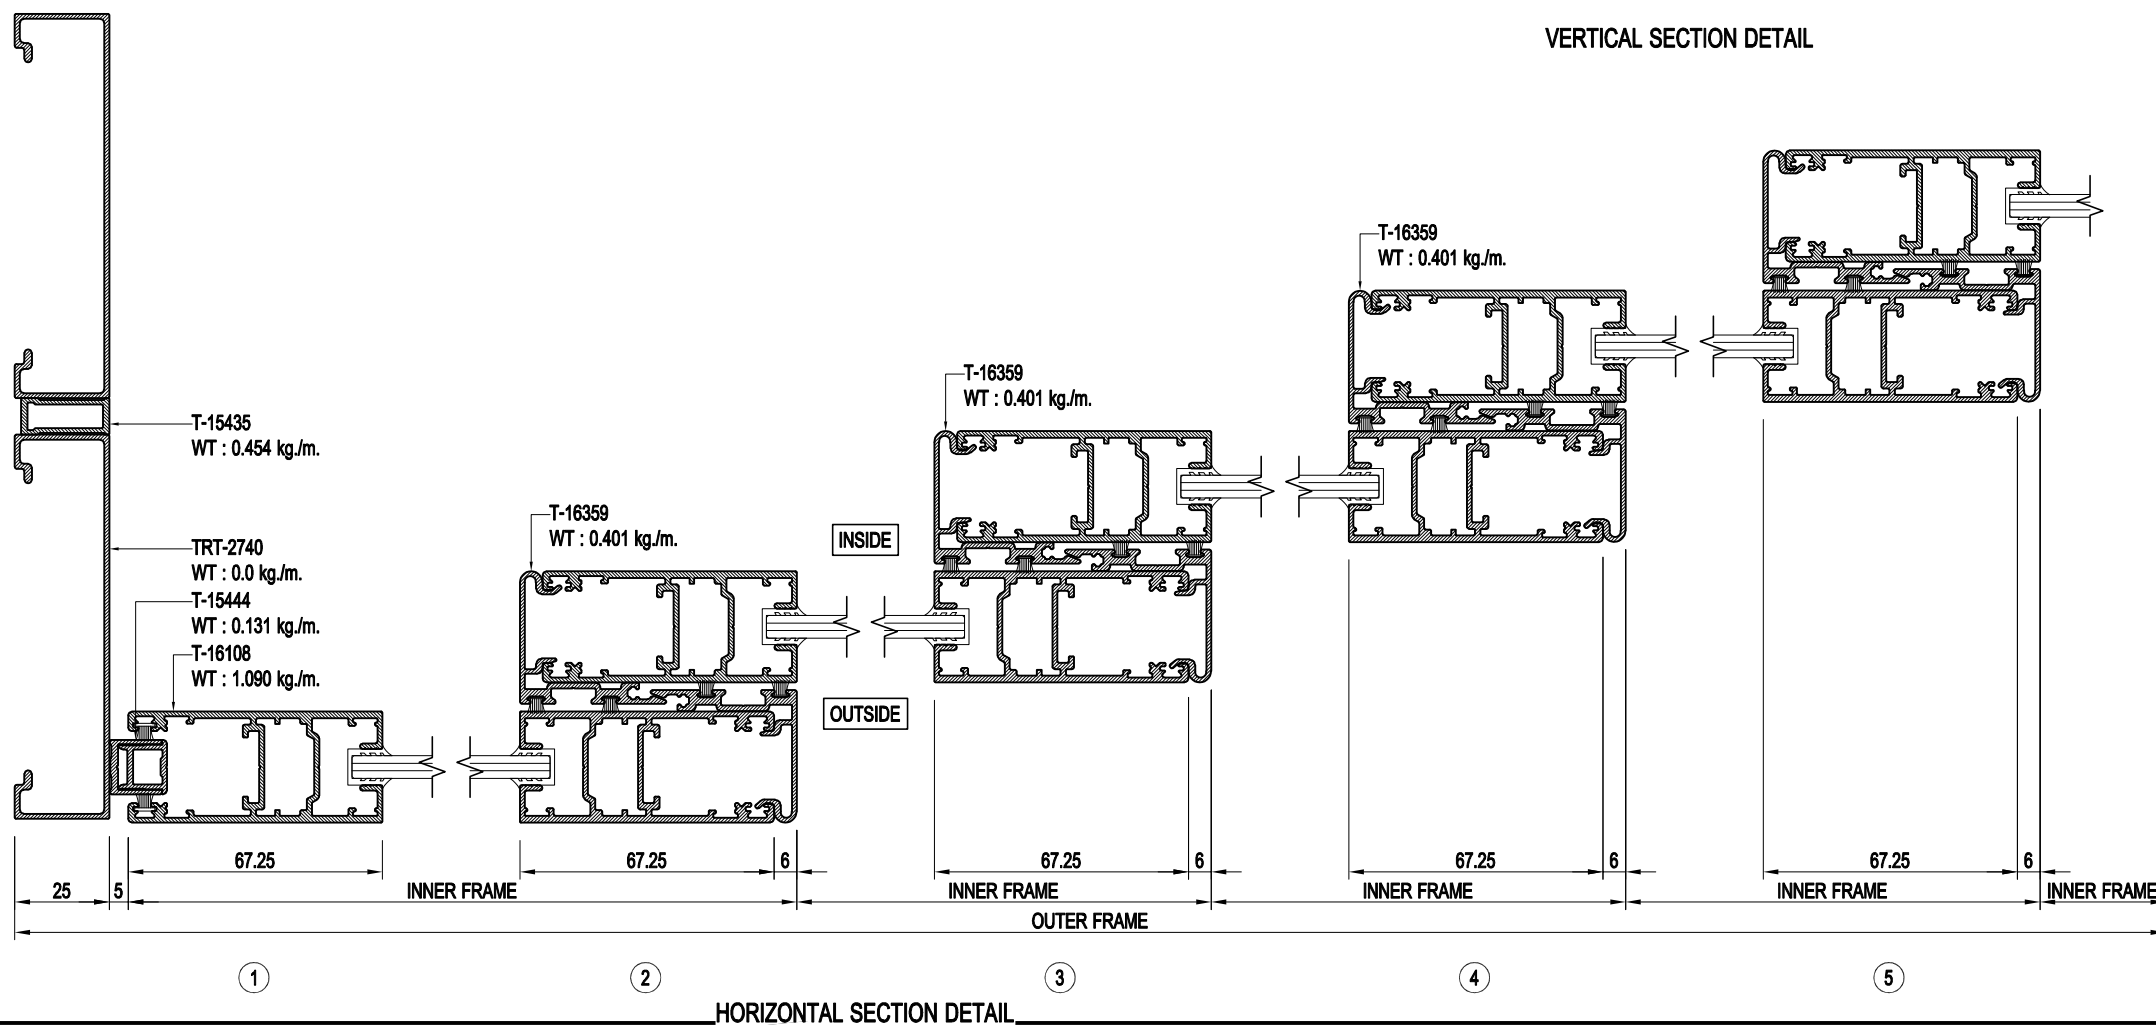

HORIZONTAL SECTION DETAIL

TARA
ALUMINIUM

THARATHONG METAL CO.,LTD
199,199/1,199/2 Moo 13
T.Bangpasri A.Banglen
Nakornpathom 73130 Tel. (034)
301-311, Fax. (034) 301-312
www.tharathongmetal.com

GENERAL NOTES:

[illegible]

REV	DESCRIPTION	DATE	DRAWN
Owner:			

Architect:

Civil & Structural Engineer:

Mechanical & Electrical Engineer:

Quantity Surveyor :

Landscape Consultant :

Main Contractor:

Sub Contractor:




1000

DRAWING TITLE:

TARA SYSTEM (6mm.GLASS)

DESIGNED:		CHECKED:	
Pongsiri S.		Tuang	
DRAWN:		APPROVED:	
Pongsiri S.		Karoon	
DATE: 10/06/2565		SCALE: NTS.	
DRAWING TITLE		DWG. Page	REV NO:
D-001		-	-



CADFILE: D:\2022\220708_\CAD\11.dwg [FSpace Layout: Model] [Username : Pongsi.See] [29/07/23 - 9:31 AM]

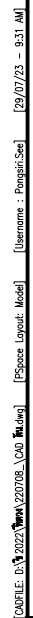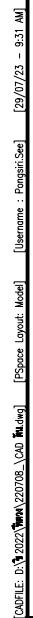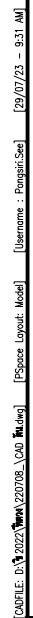


10/00/2009	NTS.	
DD & PUBLIC TITLE C	DRUG D	DEUNG

แบบผลิตภัณฑ์ที่ได้รับจดสิทธิบัตรการออกแบบผลิตภัณฑ์แล้ว ผู้ใดทำซ้ำหรือเลียนแบบโดยไม่ได้รับอนุญาตถือว่ามีความผิด


TARA SYSTEM (6mm.GLASS) SLIDING WINDOW (EURO)

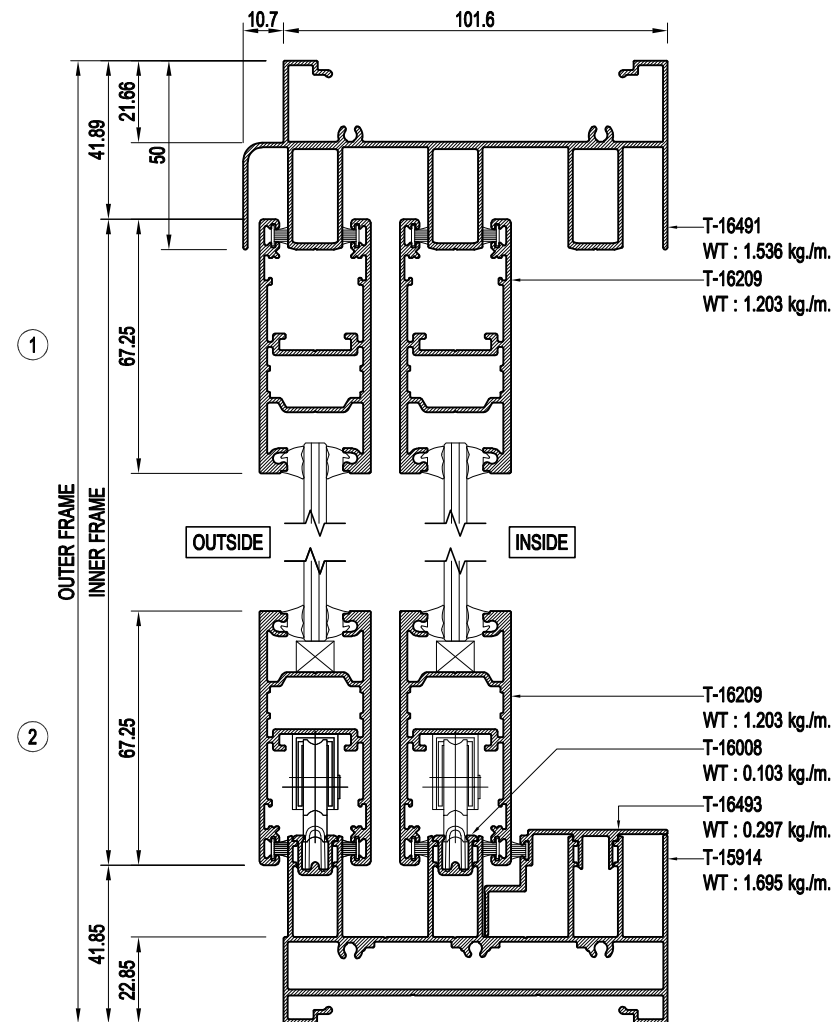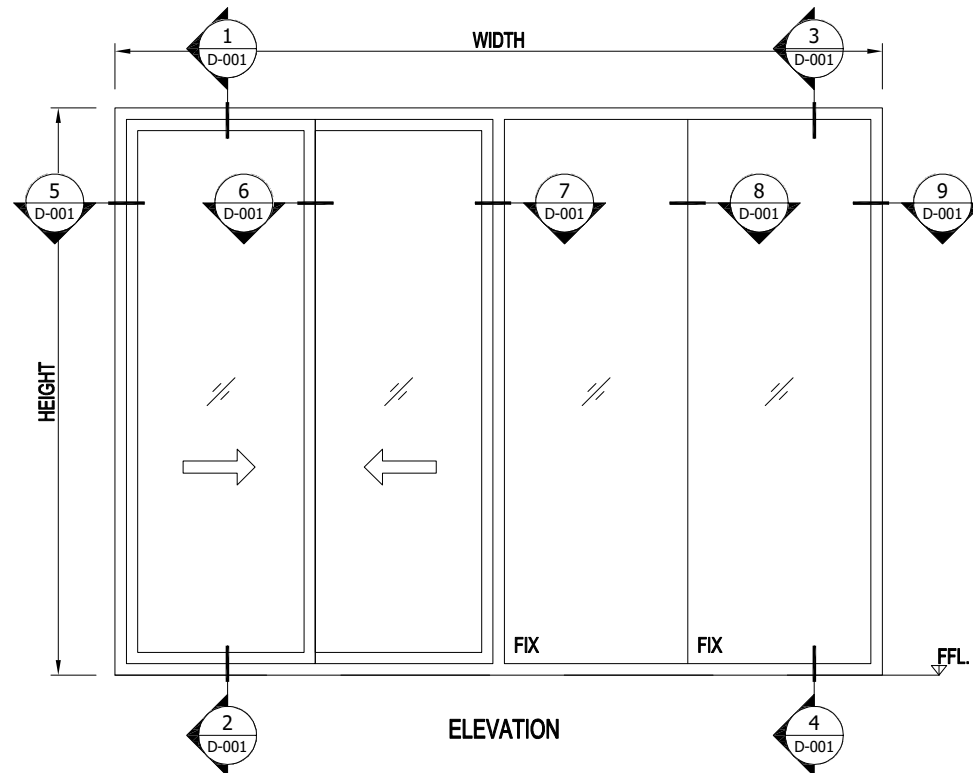

VERTICAL SECTION DETAIL

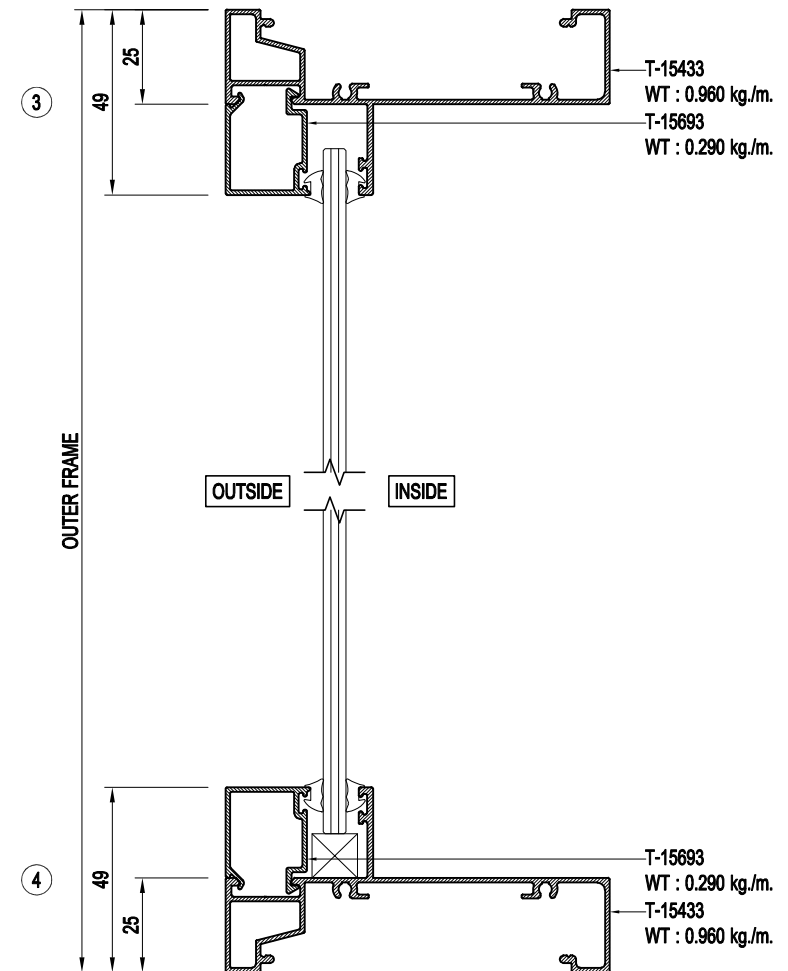

VERTICAL SECTION DETAIL

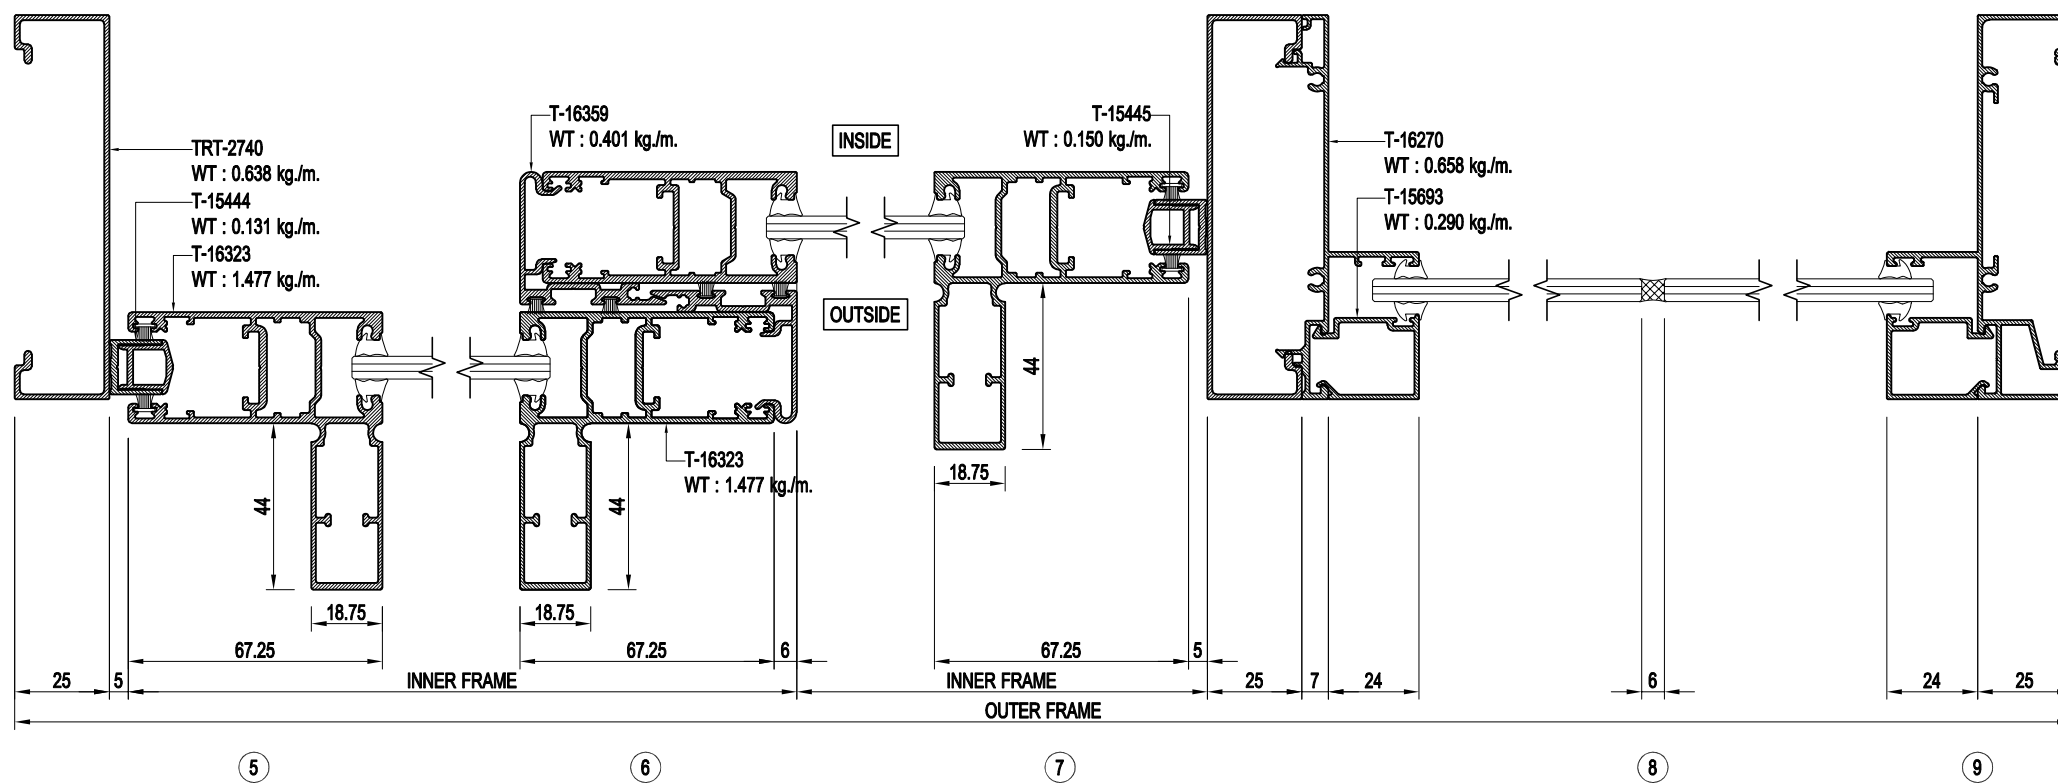

HORIZONTAL SECTION DETAIL

TARA
ALUMINIUM

THARATHONG METAL CO.,LTD
199,199/1,199/2 Moo 13
T.Bangpasri A.Banglen
Nakornpathom 73130 Tel. (034)
301-311, Fax. (034) 301-312
www.tharathongmetal.com

GENERAL NOTES:

[illegible]

REV	DESCRIPTION	DATE	DRAWN
-----	-------------	------	-------

Owner _____

Owner.

Architect:

Civil & Structural Engineer:

Mechanical & Electrical Engineer:

Quantity Surveyor :

Landscape Consultant :

Main Contractor:

Sub Contractor:

PROJECT NAME:

DRAWING TITLE:

TARA SYSTEM

DESIGNED:	CHECKED:	
Pongsiri S.	Tuang	
DRAWN:	APPROVED:	
Pongsiri S.	Karoon	
DATE:	SCALE:	
26/08/2565	NTS.	
DRAWING TITLE	DWG. Page	REV NO:
D-001	-	-

TARA SYSTEM (6mm.GLASS)
SLIDING DOOR (EURO)

TARA
ALUMINIUM

THARATHONG METAL CO.,LTD
199,199/1,199/2 Moo 13
T.Bangpasri A.Banglen
Nakornpathom 73130 Tel. (034)
301-311, Fax. (034) 301-312
www.tharathongmetal.com

GENERAL NOTES:

REV	DESCRIPTION	DATE	DRAWN
-----	-------------	------	-------

Owner:

Architect:

Civil & Structural Engineer:

Mechanical & Electrical Engineer:

Quantity Surveyor :

Landscape Consultant :

Main Contractor:


Sub Contractor:

PROJECT NAME:


DRAWING TITLE:

TARA SYSTEM

DESIGNED:	Pongsiri S.	CHECKED:	Tuang
DRAWN:	Pongsiri S.	APPROVED:	Karoon
DATE:	28/06/2566	SCALE:	NTS.
DRAWING TITLE:	D-001	DWG. Page:	-
REV NO:	-		-

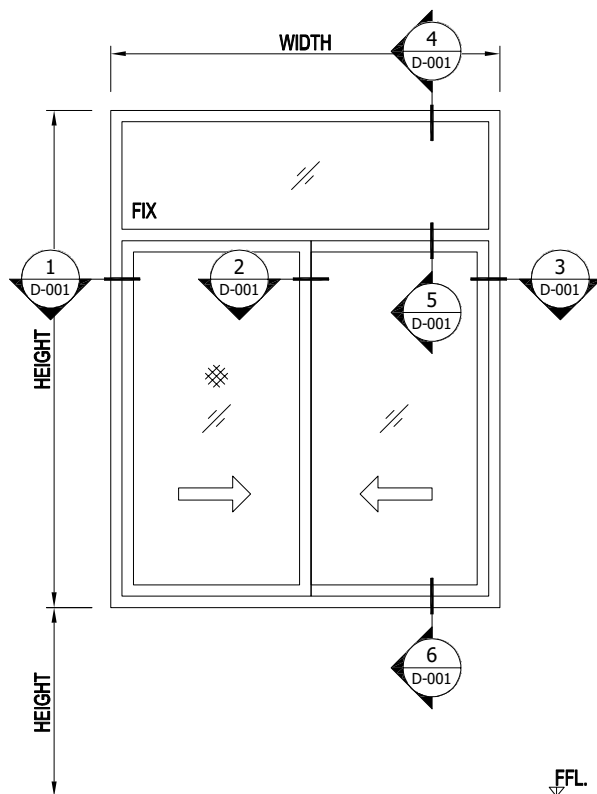

ELEVATION

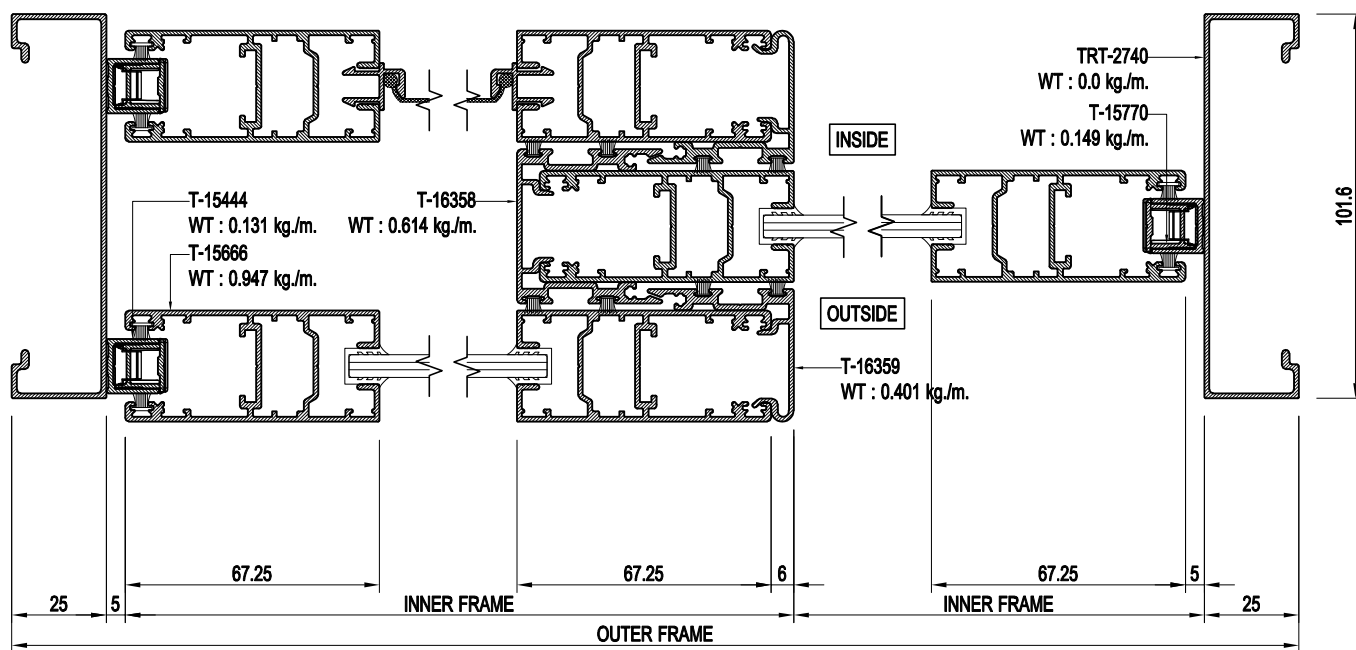


1

2

3

HORIZONTAL SECTION DETAIL

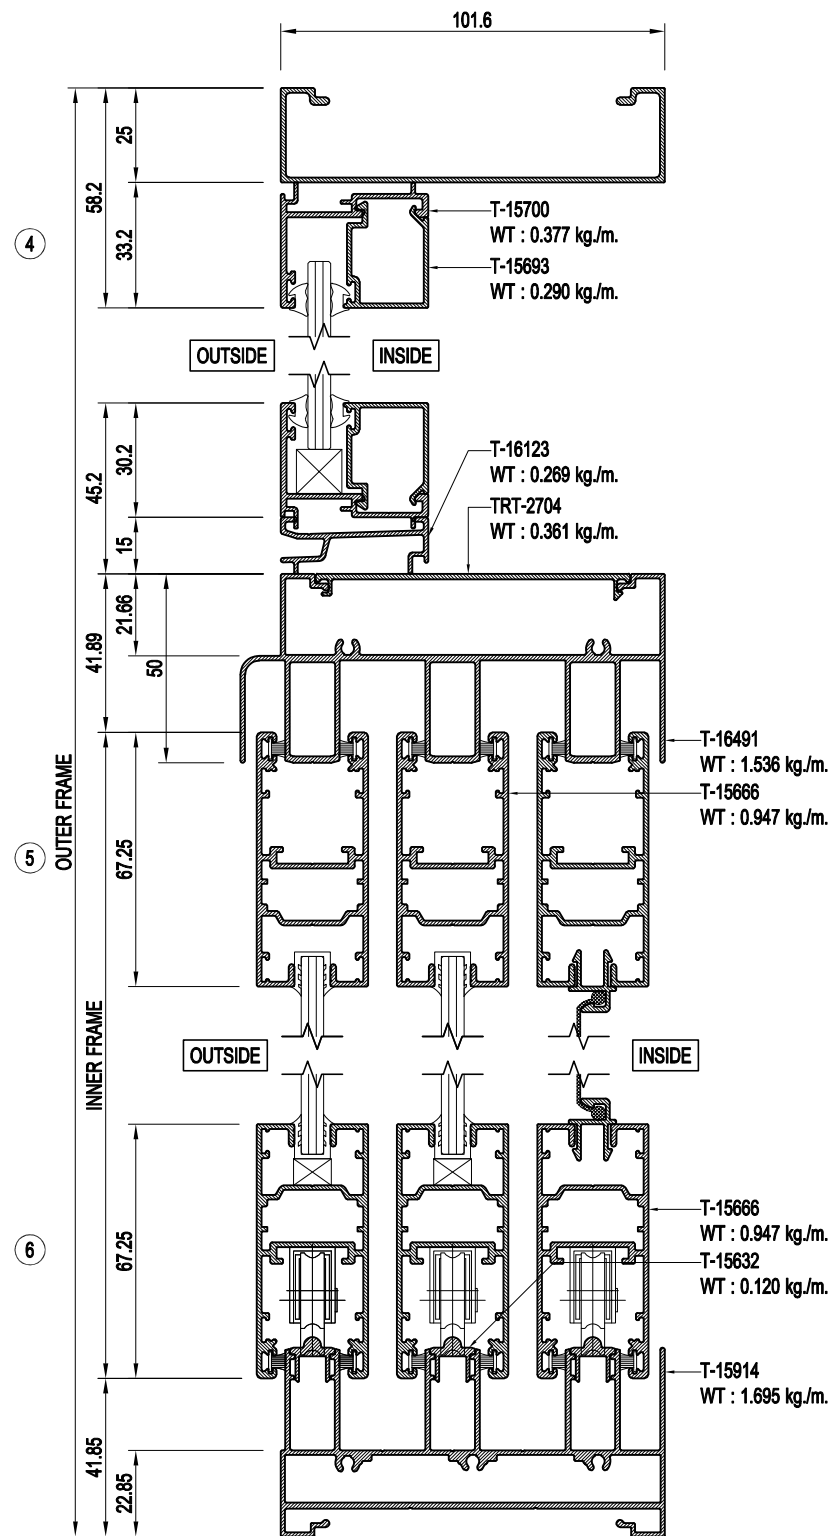



6

VERTICAL SECTION DETAIL





DRAWING TITLE	DWG. Page	REV NO:
D-001		

TARA SYSTEM (8mm.GLASS) SLIDING WINDOW (EURO)

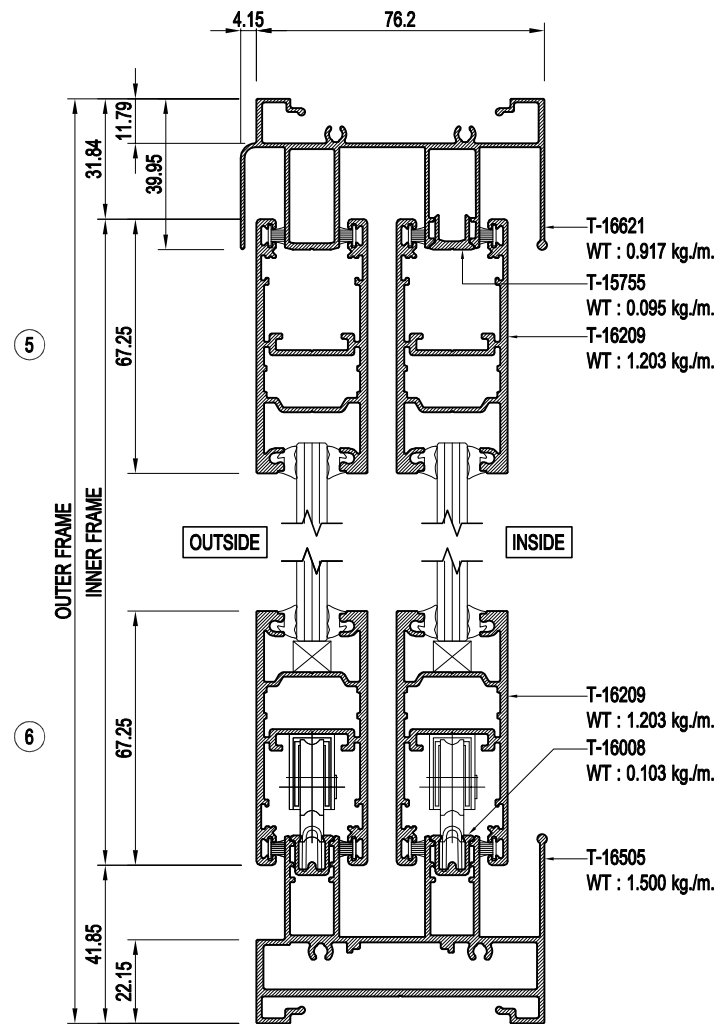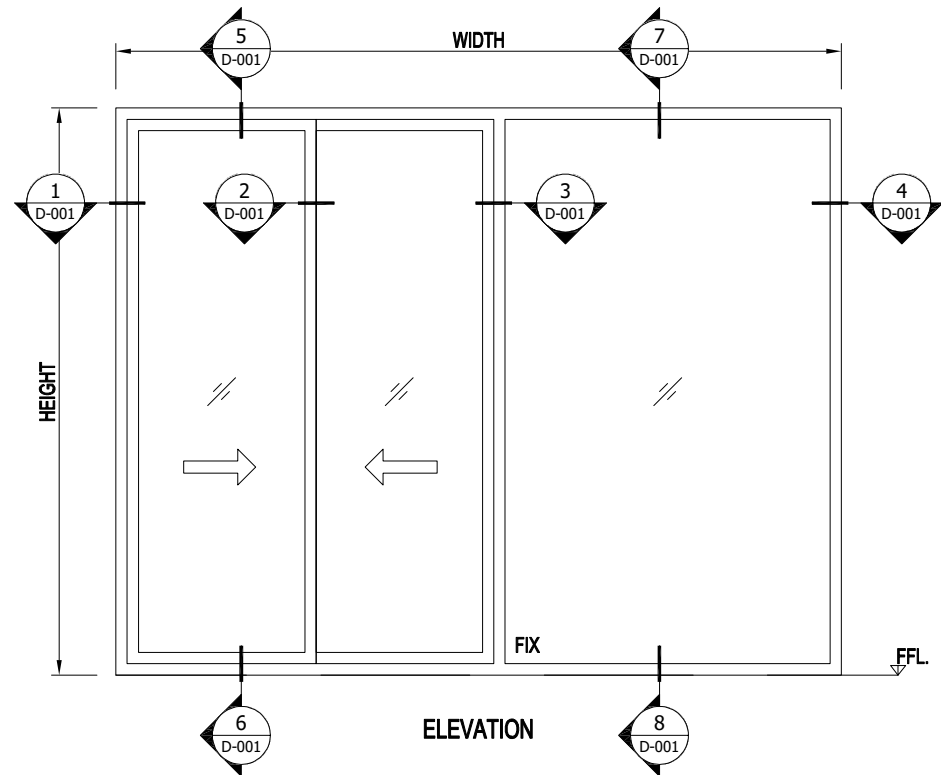

VERTICAL SECTION DETAIL

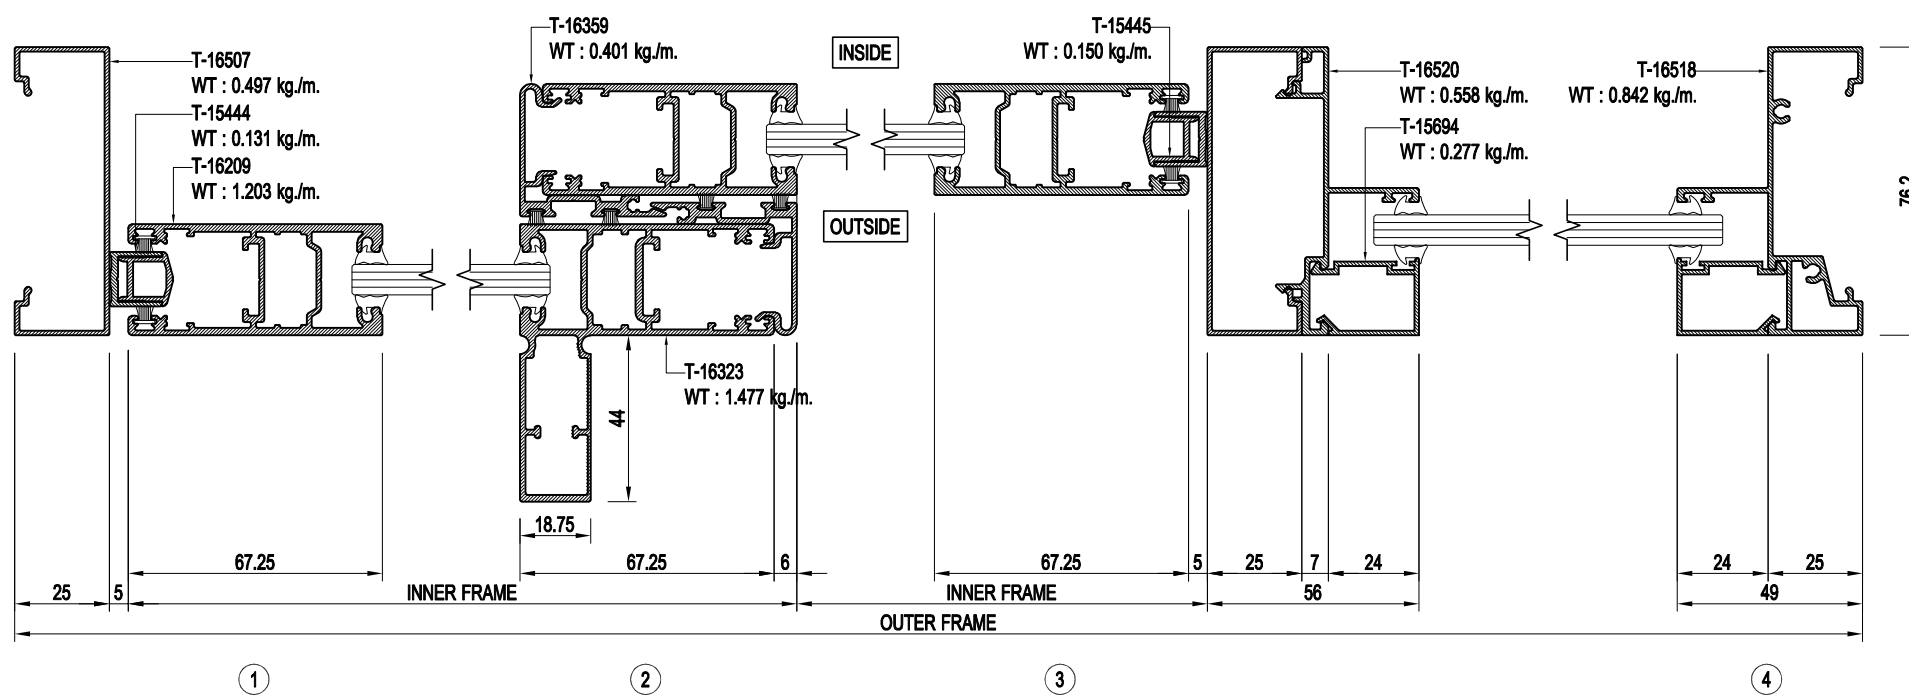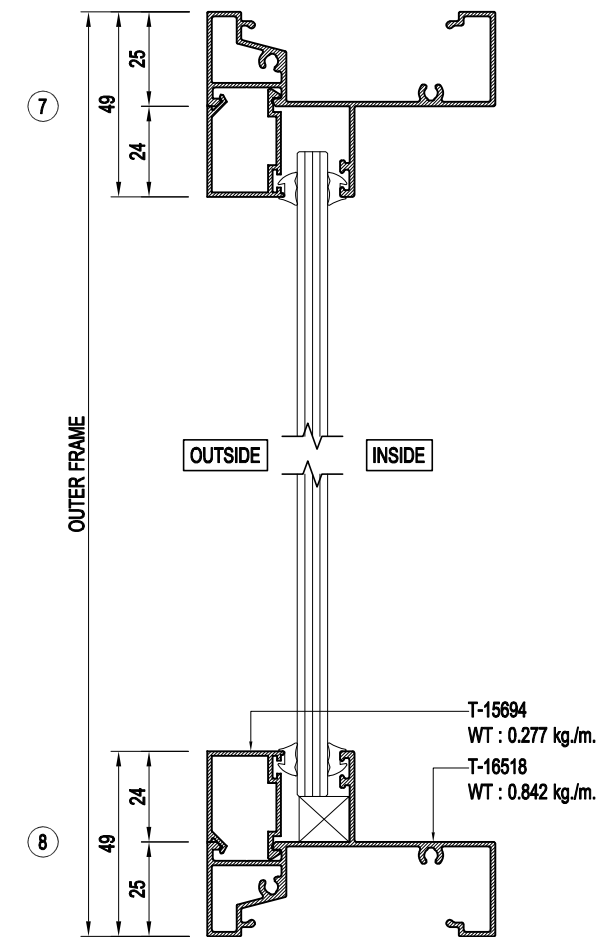

HORIZONTAL SECTION DETAIL

TARA
ALUMINIUM

THARATHONG METAL CO.,LTD
199,199/1,199/2 Moo 13
T.Bangpasri A.Banglen
Nakornpathom 73130 Tel. (034)
301-311, Fax. (034) 301-312
www.tharathongmetal.com

GENERAL NOTES:

[illegible]

REV	DESCRIPTION	DATE	DRAWN
Owner:			

Architect:

Civil & Structural Engineer:

Mechanical & Electrical Engineer:

Quantity Surveyor :

Landscape Consultant :

Main Contractor:

Sub Contractor:




PROJECT NAME:

DRAWING TITLE:

TARA SYSTEM

DESIGNED:	CHECKED:	
Pongsiri S.	Tuang	
DRAWN:	APPROVED:	
Pongsiri S.		
DATE:	SCALE:	
27/07/2023	NTS.	
DRAWING TITLE	DWG. Page	REV NO:
D. 001		

TARA SYSTEM (8mm.GLASS) SLIDING WINDOW (EURO)

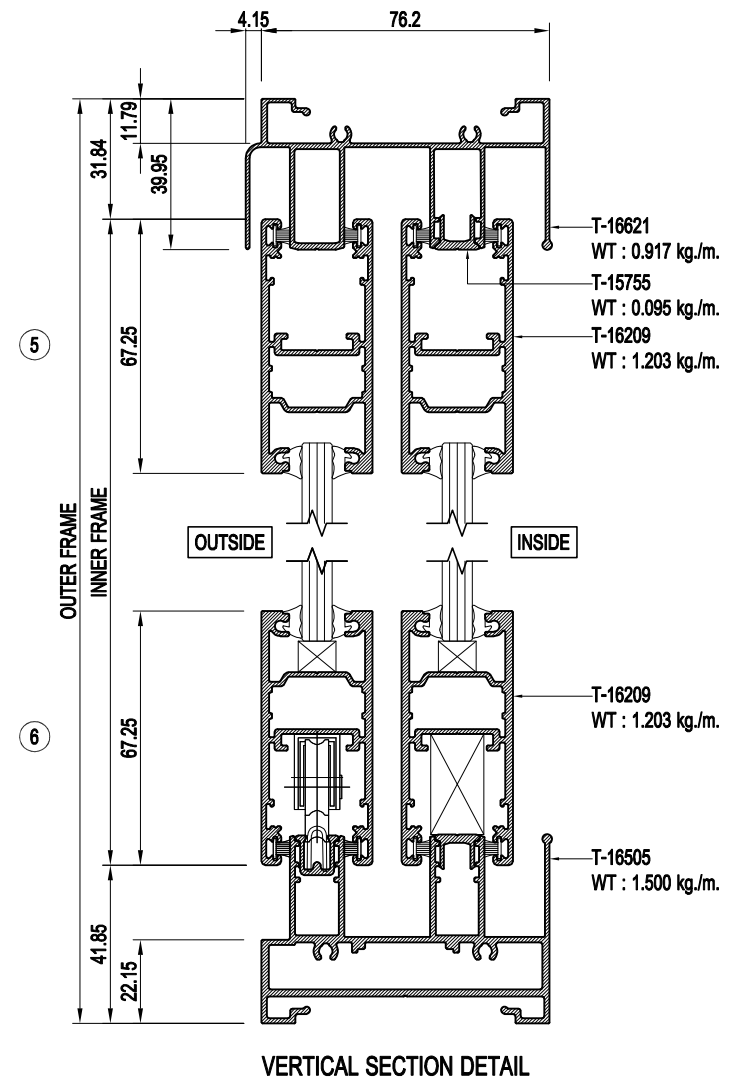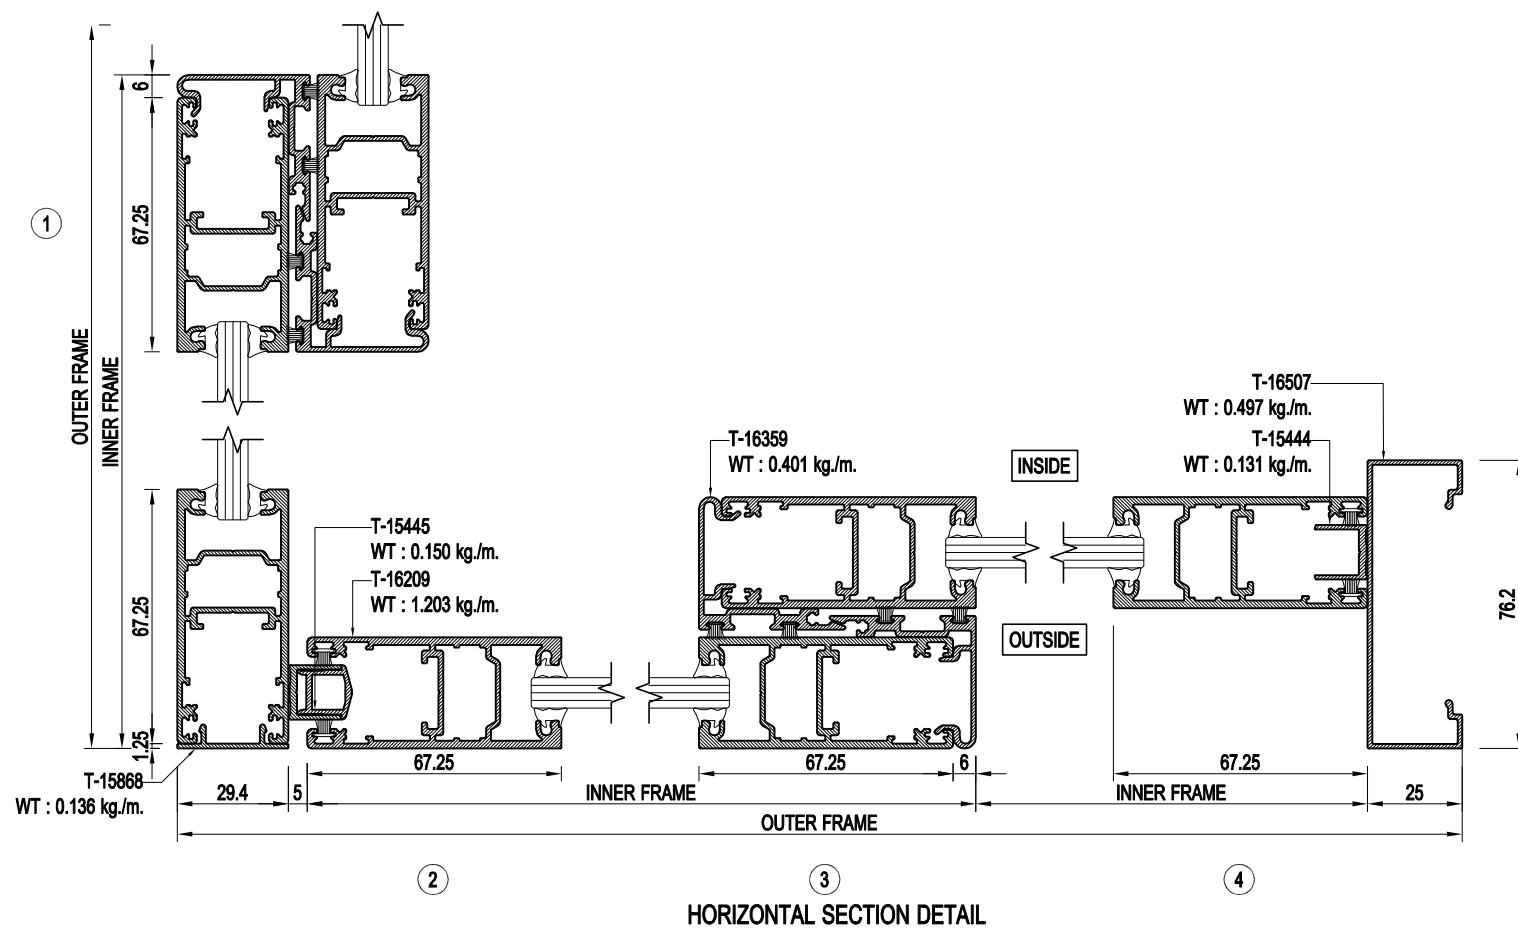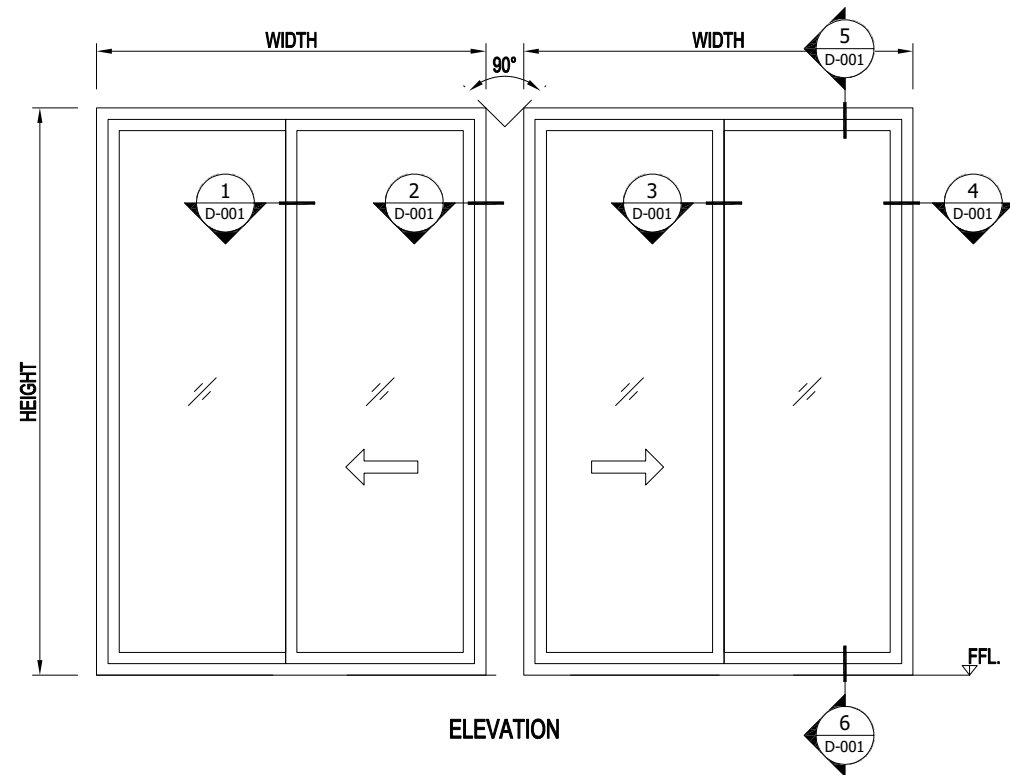

TARA
ALUMINIUM

THARATHONG METAL CO.,LTD
199,199/1,199/2 Moo 13
T.Bangpasri A.Banglen
Nakornpathom 73130 Tel. (034)
301-311, Fax. (034) 301-312
www.tharathongmetal.com

GENERAL NOTES:

[illegible]

REV	DESCRIPTION	DATE	DRAWN
-----	-------------	------	-------

Owner:

Architect:

Civil & Structural Engineer:

Mechanical & Electrical Engineer:

Quantity Surveyor :

Landscape Consultant :

Main Contractor:

Sub Contractor:

PROJECT NAME:

DRAWING TITLE:

TARA SYSTEM

DESIGNED:		CHECKED:	
Pongsiri S.		Tuang	
DRAWN:		APPROVED:	
Pongsiri S.		Karoon	
DATE:		SCALE:	
27/07/2023		NTS.	
DRAWING TITLE		DWG. Page	REV NO:
D-001		-	-



DRAWING TITLE		DWG. No.	REV. NO.
---------------	--	----------	----------



DESIGNED: Pongsiri S.	CHECKED: Tuang
DRAWN: Pongsiri S.	APPROVED: Karoon
DATE: 27/07/2023	SCALE: NTS.
DRAWING TITLE D-001	DWG. Page -
	REV NO: -

TARA SYSTEM (6mm.GLASS)
OPENABLE DOOR (EURO)

TARA
ALUMINIUM

THARATHONG METAL CO.,LTD
199,199/1,199/2 Moo 13
T.Bangpasri A.Banglen
Nakornpathom 73130 Tel. (034)
301-311, Fax. (034) 301-312
www.tharathongmetal.com

GENERAL NOTES:

REV	DESCRIPTION	DATE	DRAWN
-----	-------------	------	-------

Owner:

Architect:

Civil & Structural Engineer:

Mechanical & Electrical Engineer:

Quantity Surveyor :

Landscape Consultant :

Main Contractor:

Sub Contractor:

PROJECT NAME:

DRAWING TITLE:

TARA SYSTEM (6mm.GLASS)

DESIGNED:

Pongsiri S.

CHECKED:

Tuang

DRAWN:

Pongsiri S.

APPROVED:

Karoon

DATE:

15/05/2566

SCALE:

NTS.

DRAWING TITLE:




D-001

DWG. Page:

-

REV NO:

-

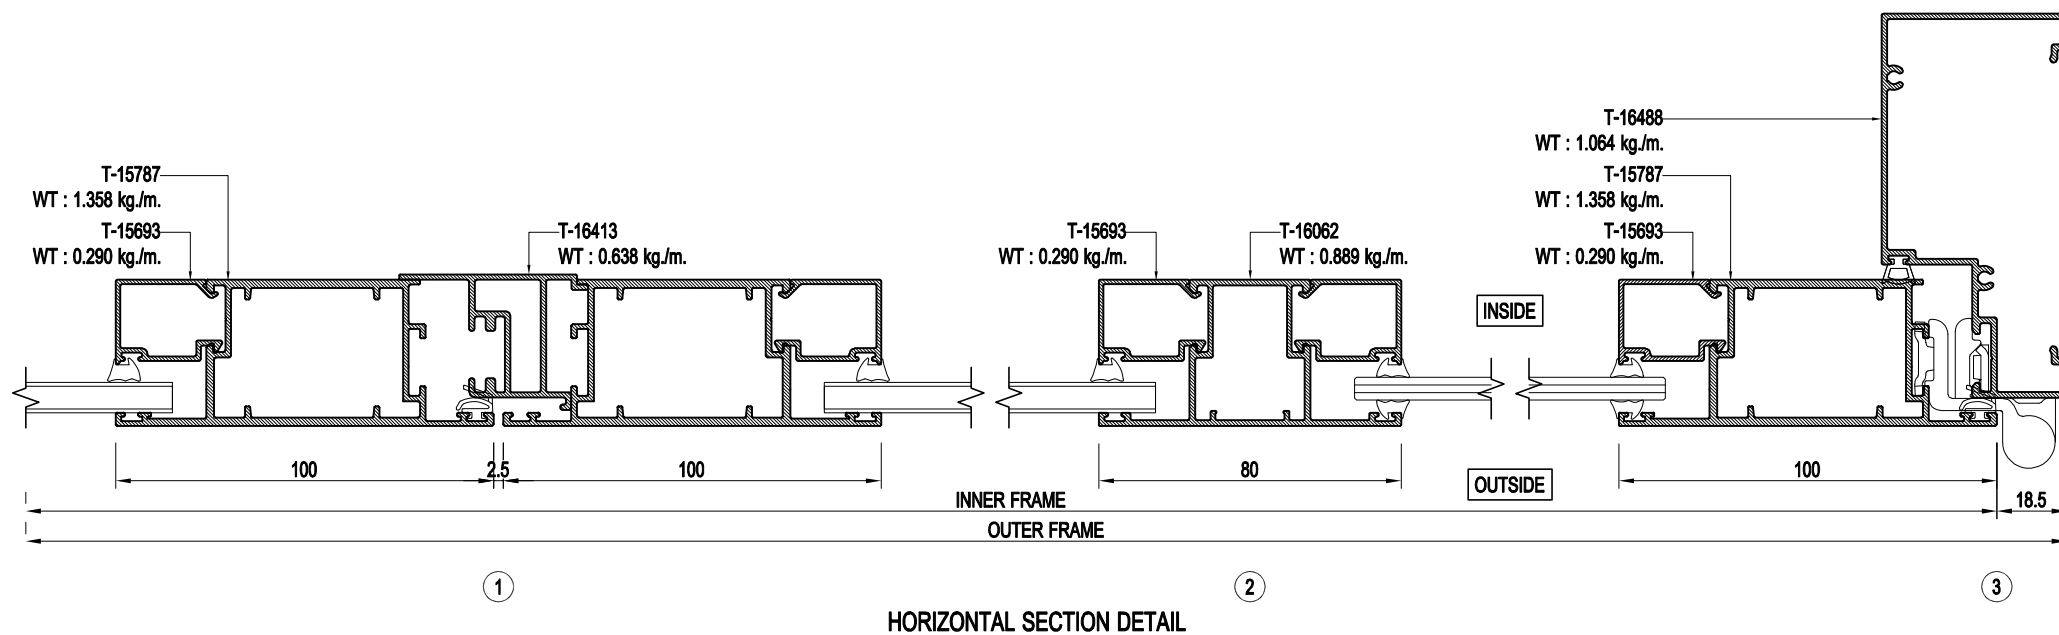
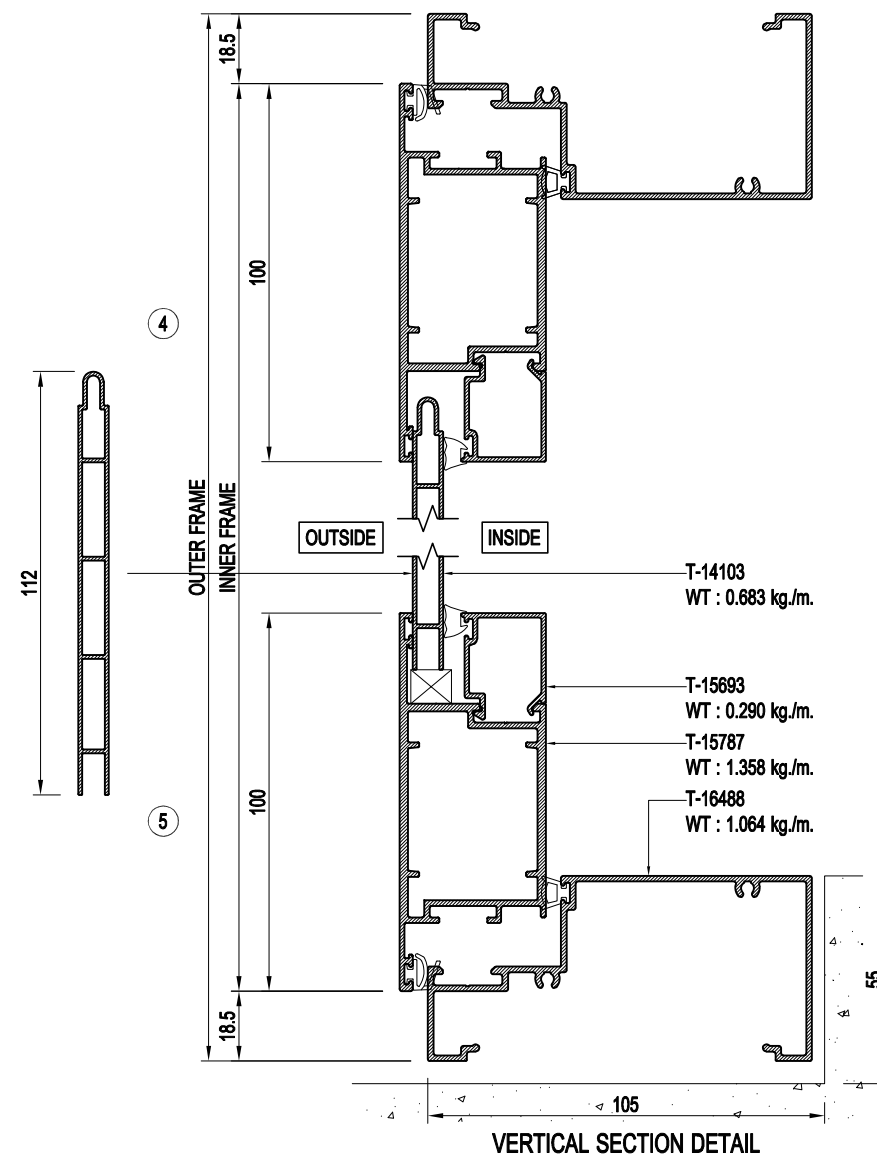
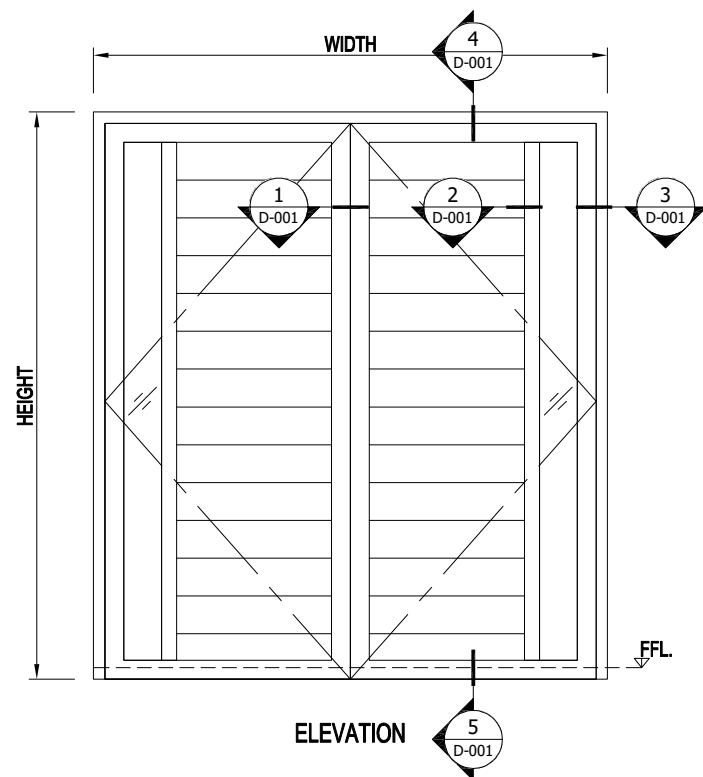


TARA SYSTEM (6mm.GLASS)
OPENABLE DOOR (EURO)

TARA
ALUMINIUM

THARATHONG METAL CO.,LTD
199,199/1,199/2 Moo 13
T.Bangpasri A.Banglen
Nakornpathom 73130 Tel. (034)
301-311, Fax. (034) 301-312
www.tharathongmetal.com

GENERAL NOTES:

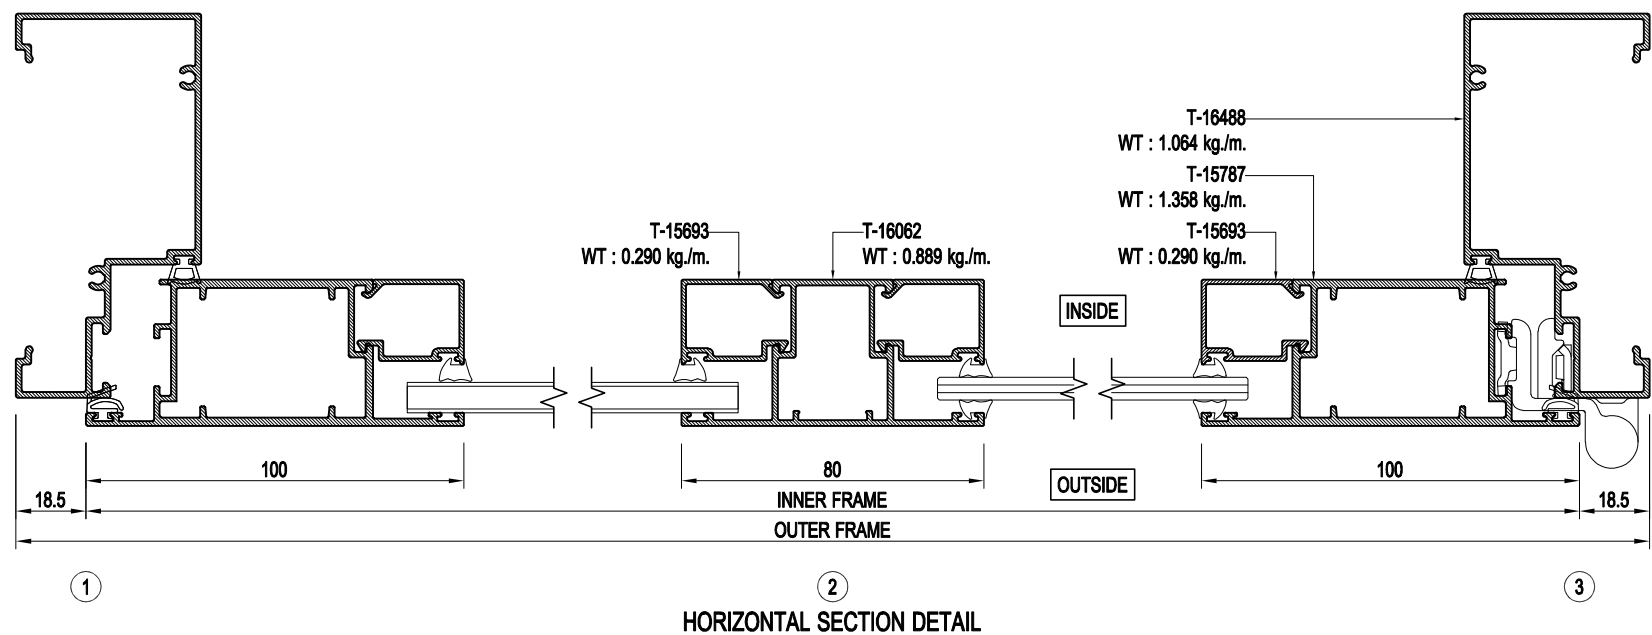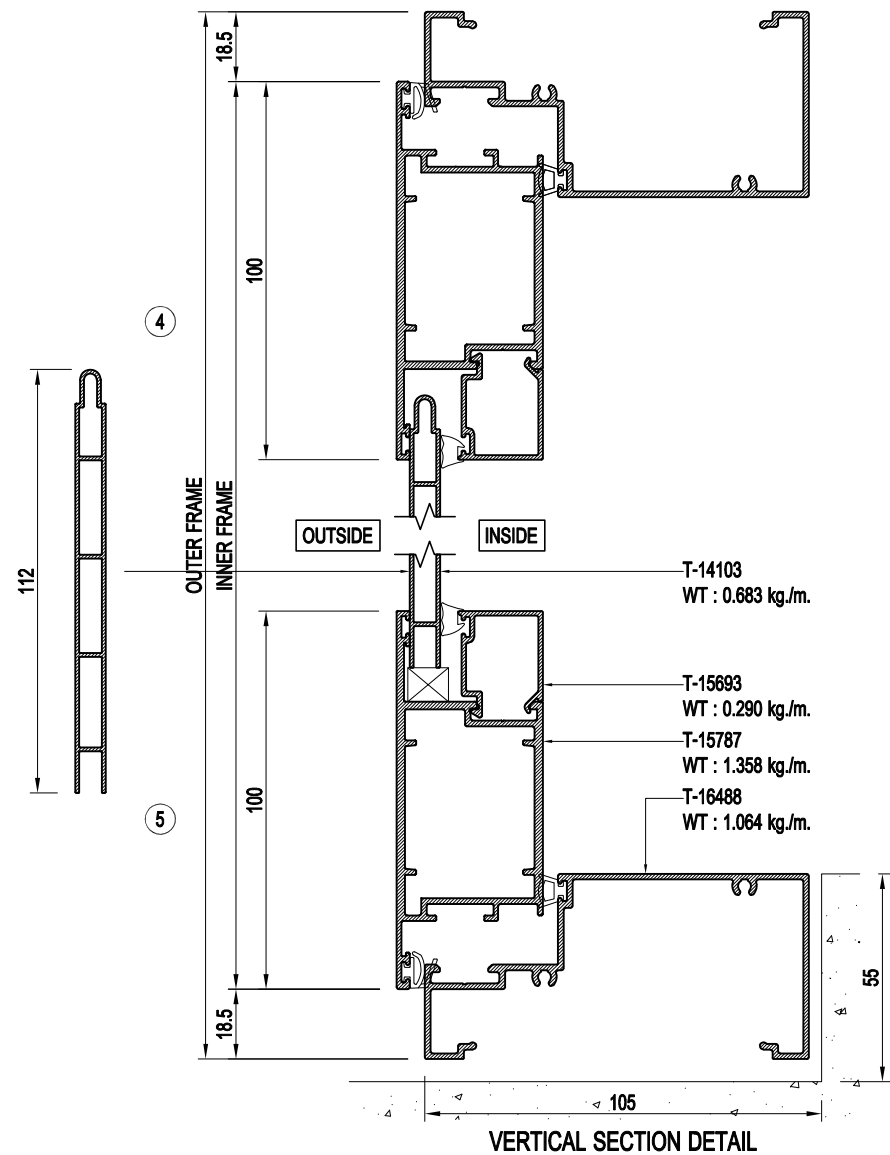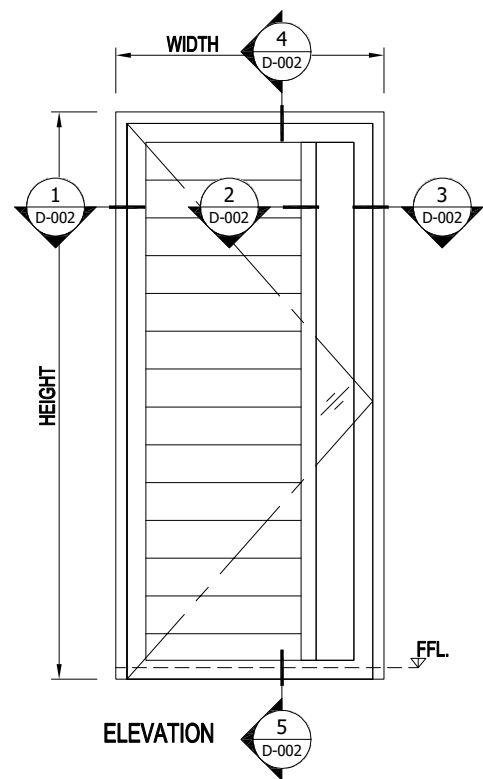

REV DESCRIPTION DATE DRAWN

Owner:

Architect:

Civil & Structural Engineer:

Mechanical & Electrical Engineer:

Quantity Surveyor :

Landscape Consultant :

Main Contractor:

Sub Contractor:




PROJECT NAME:

DRAWING TITLE:

TARA SYSTEM (6mm.GLASS)

DESIGNED:	Pongsiri S.	CHECKED:	Tuang
DRAWN:	Pongsiri S.	APPROVED:	Karoon
DATE:	15/05/2566	SCALE:	NTS.
DRAWING TITLE:	D-002	DWG. Page:	-
REV NO:	-		-

TARA SYSTEM (6mm.GLASS) OPENABLE WINDOW (EURO)

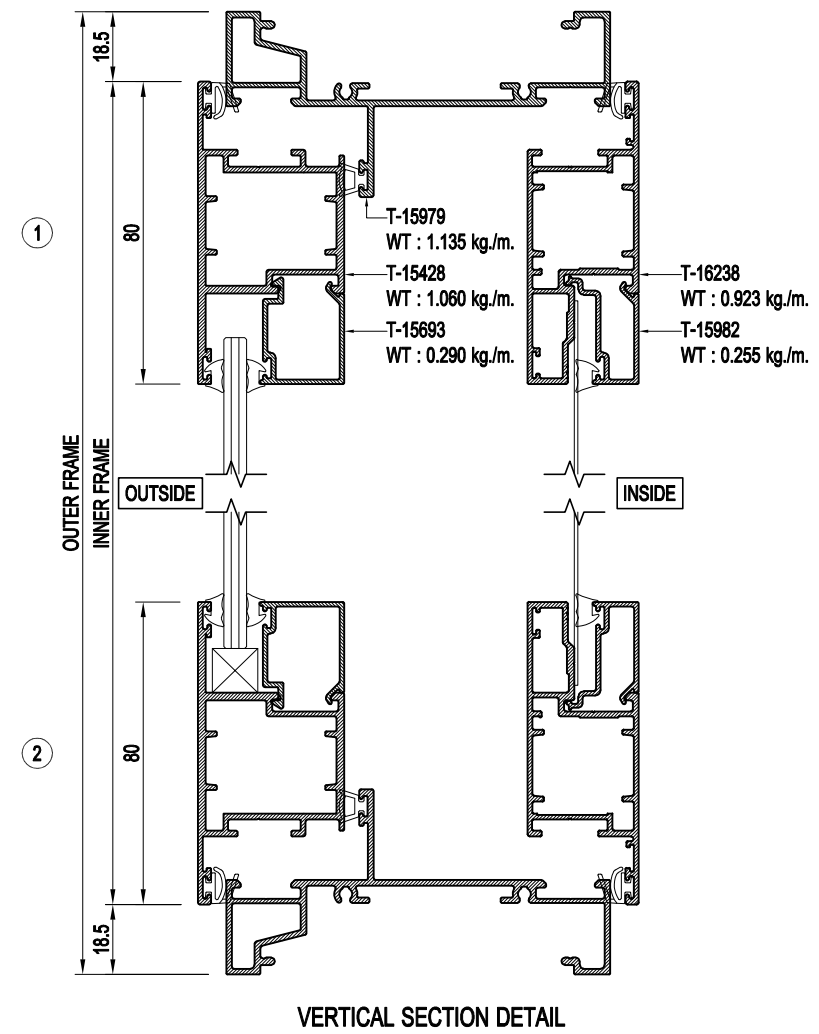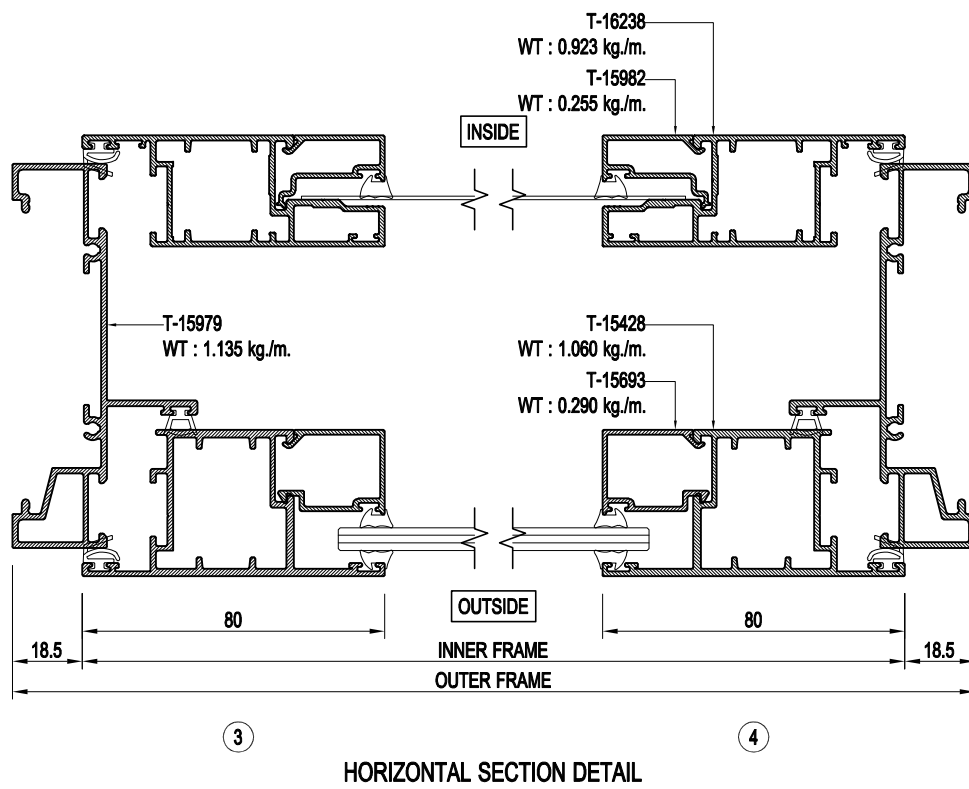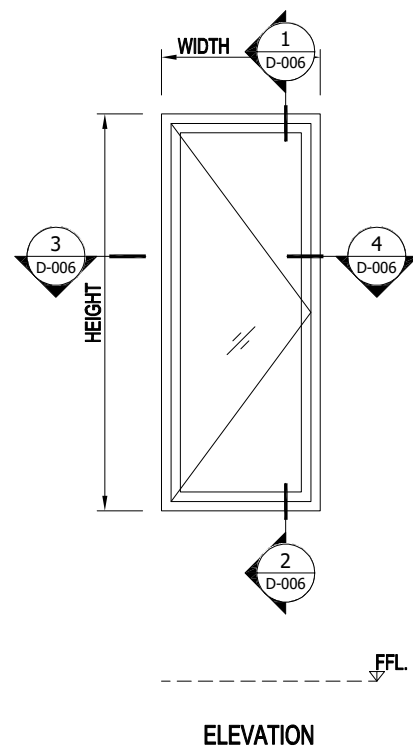

TARA
ALUMINIUM

THARATHONG METAL CO.,LTD
199,199/1,199/2 Moo 13
T.Bangpasri A.Banglen
Nakornpathom 73130 Tel. (034)
301-311, Fax. (034) 301-312
www.tharathongmetal.com

GENERAL NOTES:

[illegible]

REV	DESCRIPTION	DATE	DRAWN
-----	-------------	------	-------

Owner:

Architect:

Civil & Structural Engineer:

Mechanical & Electrical Engineer:

Quantity Surveyor :

Landscape Consultant :

Main Contractor:

Sub Contractor:




PROJECT NAME:

DRAWING TITLE:

TARA SYSTEM (6mm.GLASS)

DESIGNED:	CHECKED:	
Pongsiri S.	Tuang	
DRAWN:	APPROVED:	
Pongsiri S.	Karoorn	
DATE:	SCALE:	
10/06/2565	NTS.	
DRAWING TITLE	DWG. Page	REV NO:
D-003	-	-

TARA SYSTEM (6mm.GLASS) OPENABLE DOOR

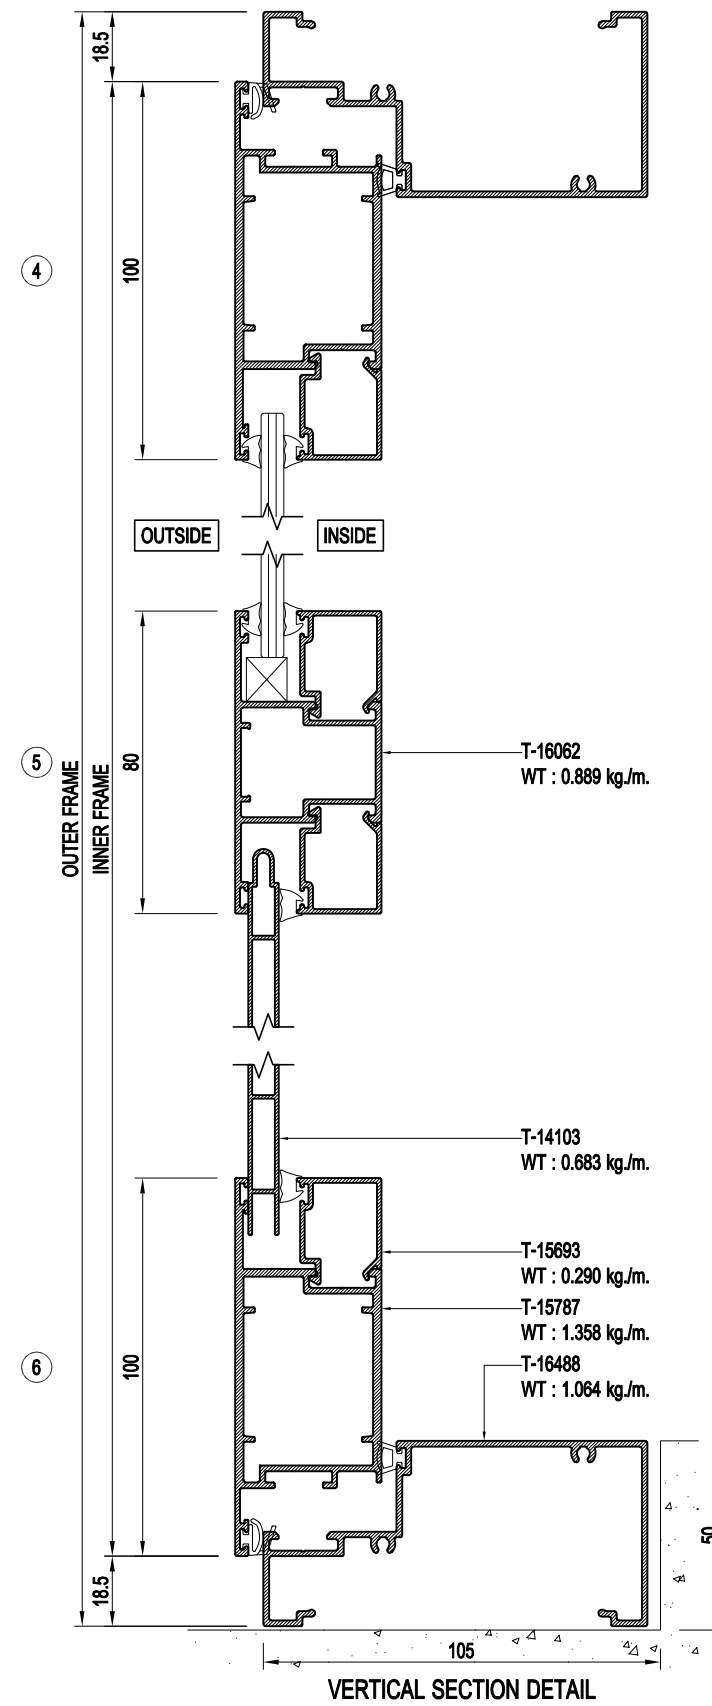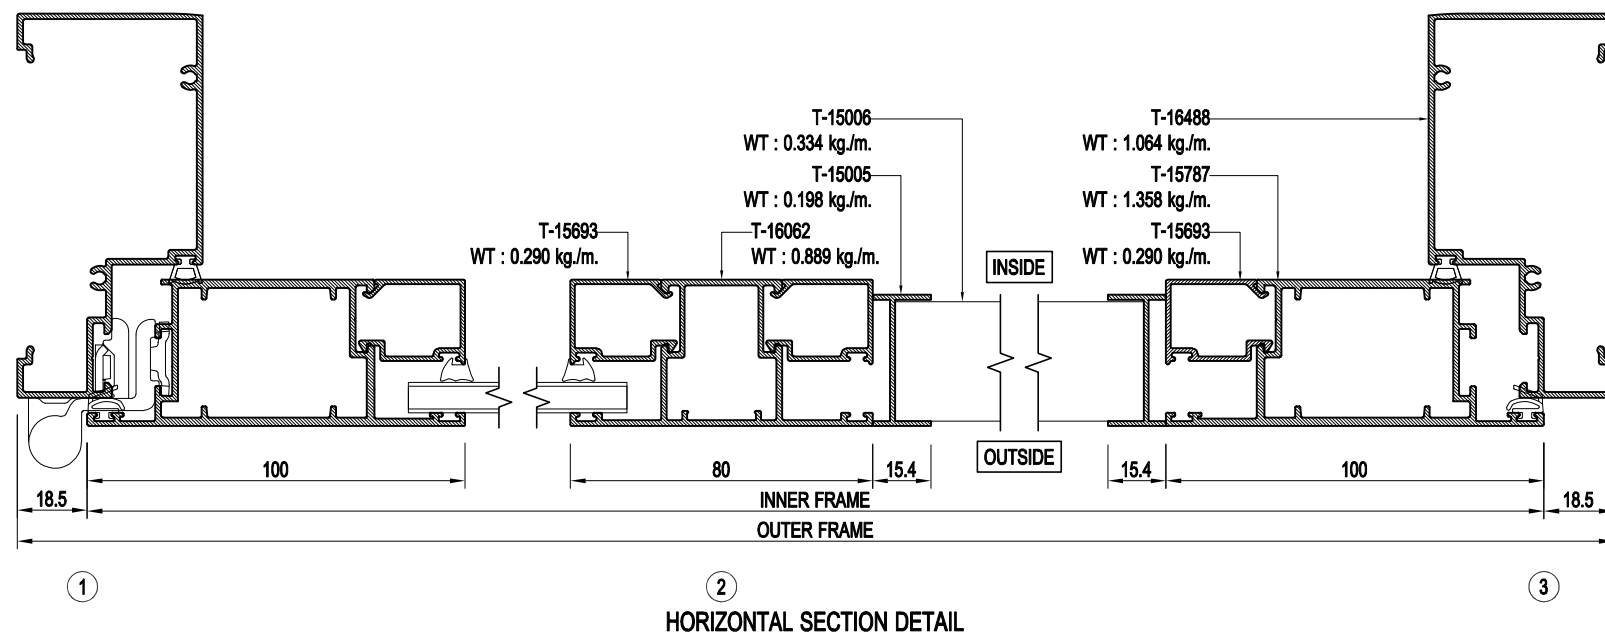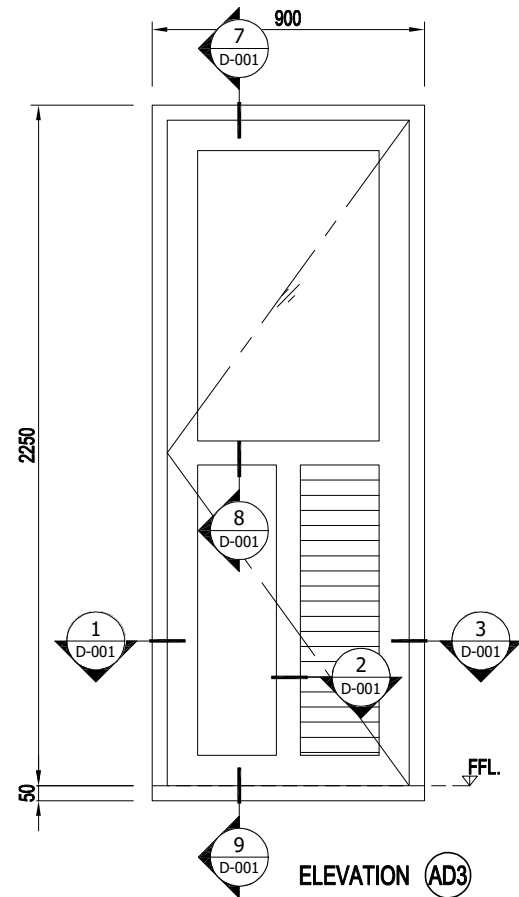

TARA
ALUMINIUM

THARATHONG METAL CO.,LTD
199,199/1,199/2 Moo 13
T.Bangpasri A.Banglen
Nakornpathom 73130 Tel. (034)
301-311, Fax. (034) 301-312
www.tharathongmetal.com

GENERAL NOTES:

[illegible]

REV	DESCRIPTION	DATE	DRAWN
Owner:			

Architect:

Civil & Structural Engineer:

Mechanical & Electrical Engineer:

Quantity Surveyor :

Landscape Consultant :

Main Contractor:

Sub Contractor:



PROJECT NAME:

DRAWING TITLE:


TARA SYSTEM (6mm.GLASS)

DESIGNED: Pongsiri S.		CHECKED: Tuang	
DRAWN: Pongsiri S.		APPROVED: Karon	
DATE: 09/06/2023		SCALE: NTS.	
DRAWING TITLE D-001		DWG. Page -	REV NO:

TARA SYSTEM (6mm.GLASS) OPENABLE DOOR (EURO)

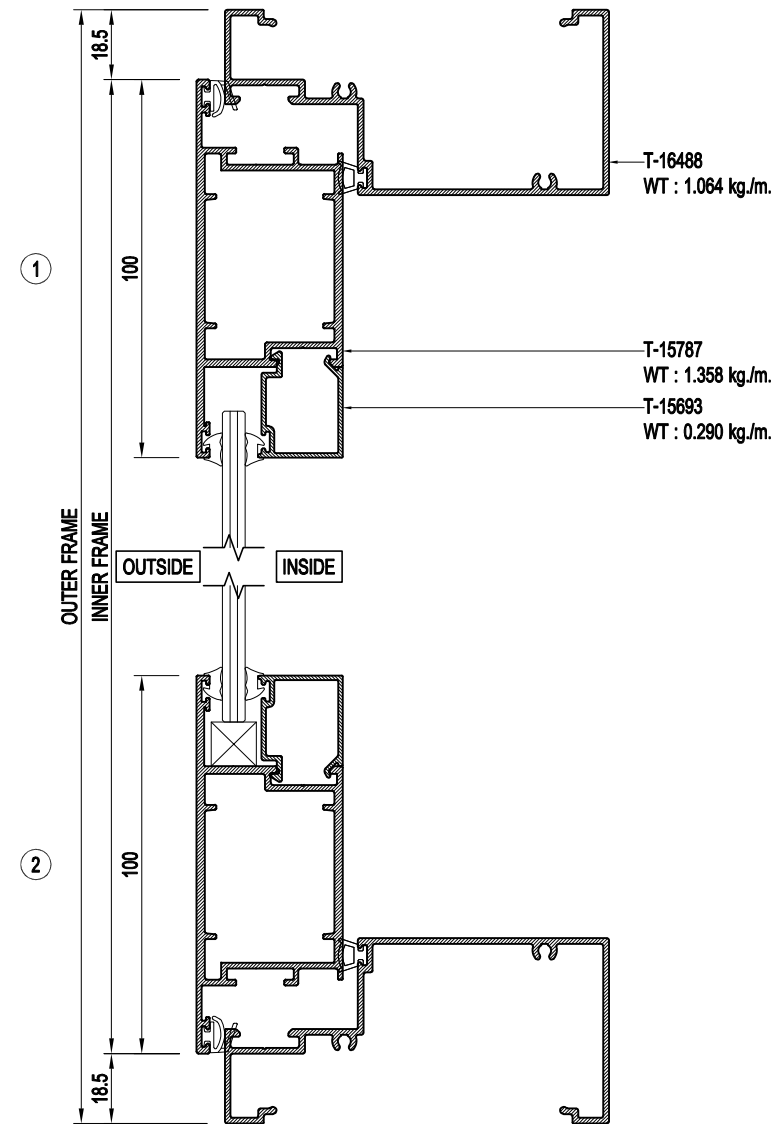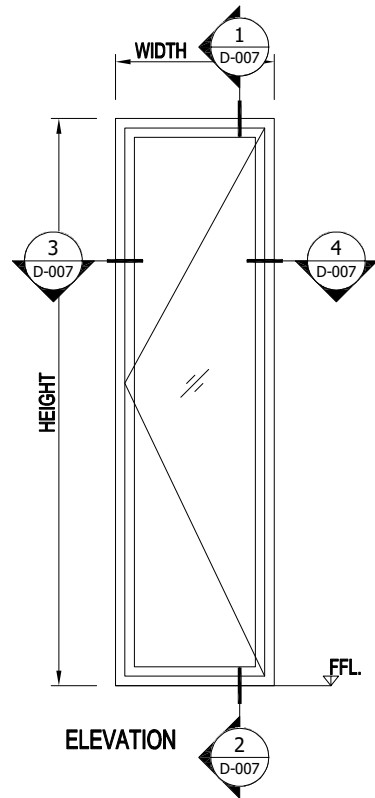

VERTICAL SECTION DETAIL

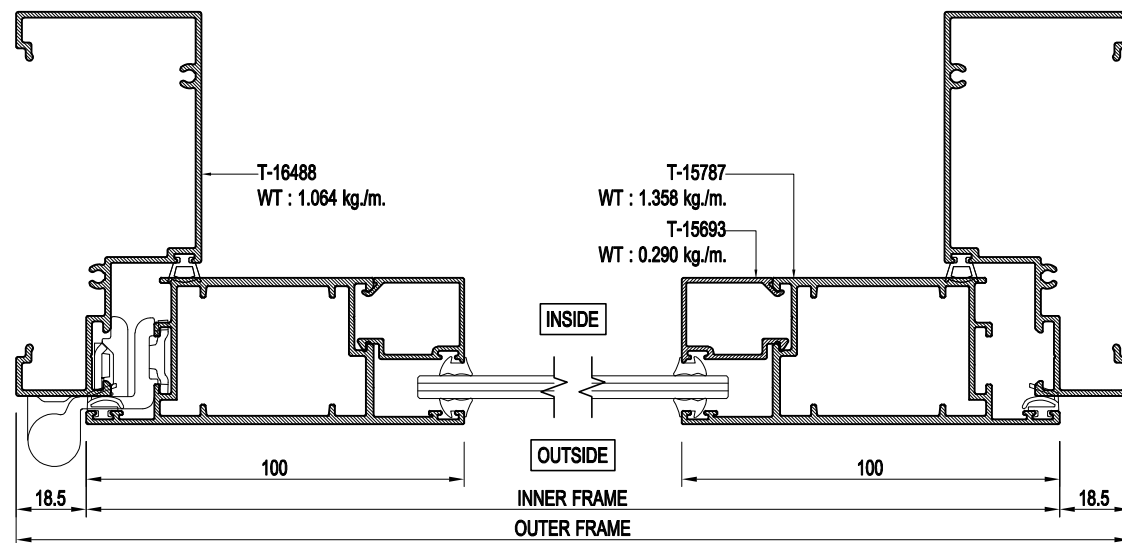

HORIZONTAL SECTION DETAIL

TARA
ALUMINIUM

THARATHONG METAL CO.,LTD
199,199/1,199/2 Moo 13
T.Bangpasri A.Banglen
Nakornpathom 73130 Tel. (034)
301-311, Fax. (034) 301-312
www.tharathongmetal.com

GENERAL NOTES:

[illegible]

REV	DESCRIPTION	DATE	DRAWN
-----	-------------	------	-------

Owner:

Architect:

Civil & Structural Engineer:

Mechanical & Electrical Engineer:

Quantity Surveyor :

Landscape Consultant :

Main Contractor:

Sub Contractor:





PROJECT NAME:

DRAWING TITLE:

TARA SYSTEM

DESIGNED:	CHECKED:	
Pongsiri S.	Tuang	
DRAWN:	APPROVED:	
Pongsiri S.	Karoon	
DATE:	SCALE:	
26/08/2565	NTS.	
DRAWING TITLE	DWG.Page	REV NO:
D-007	-	-

TARA SYSTEM (6mm.GLASS) OPENABLE DOOR (EURO)

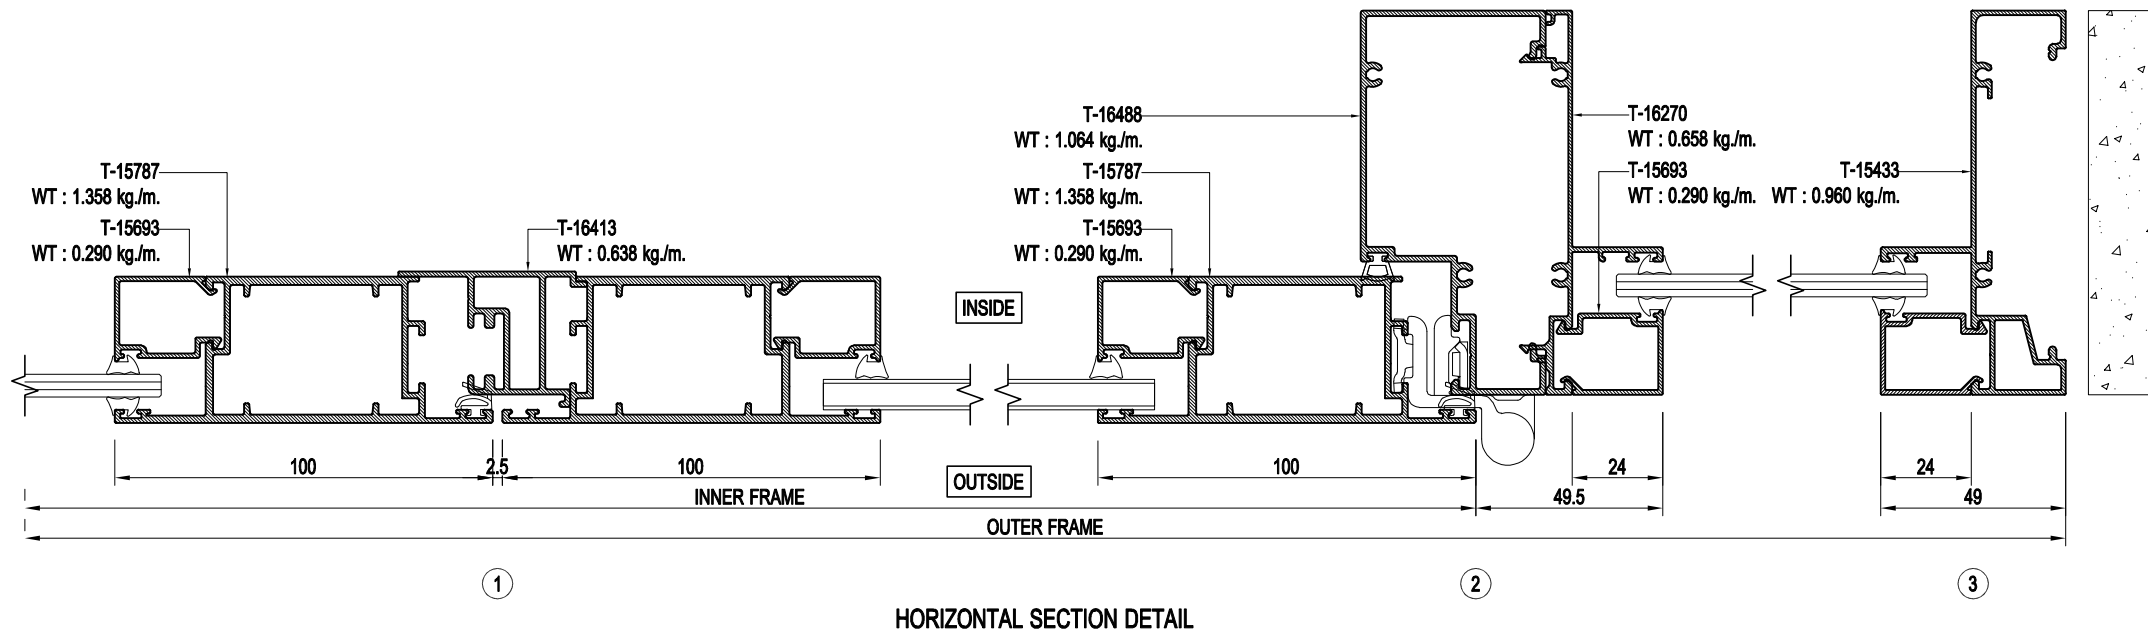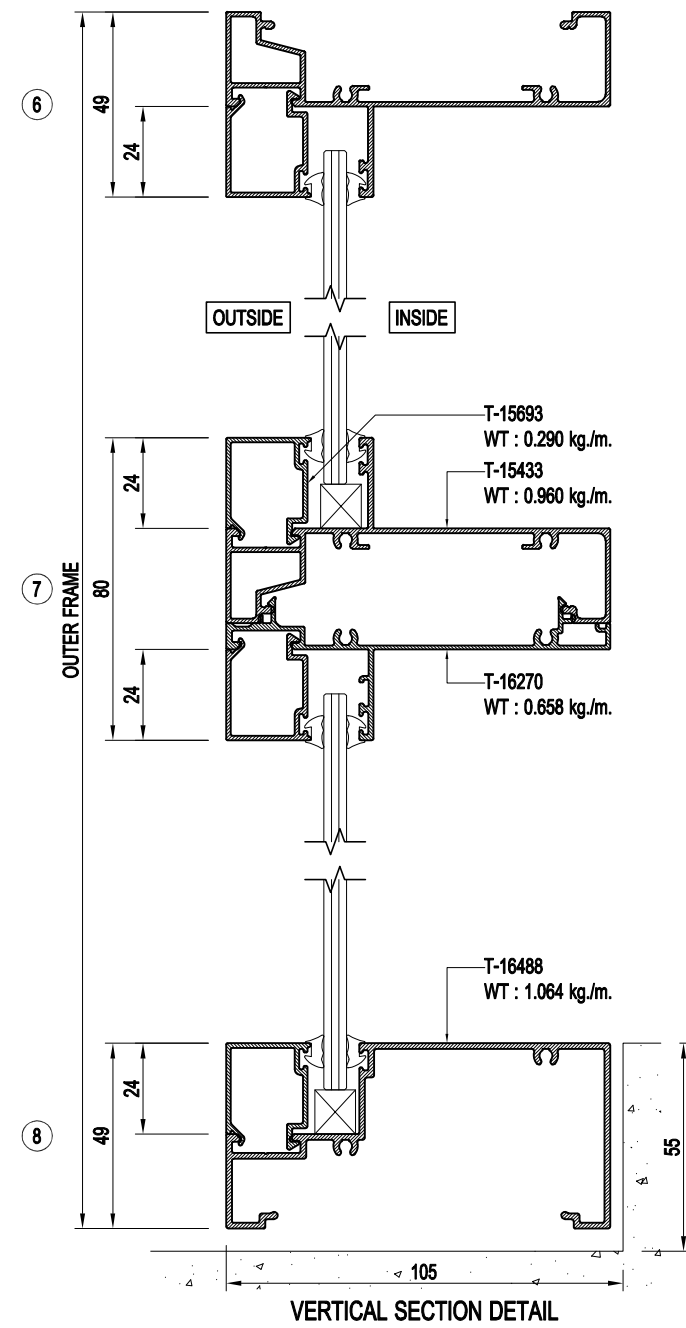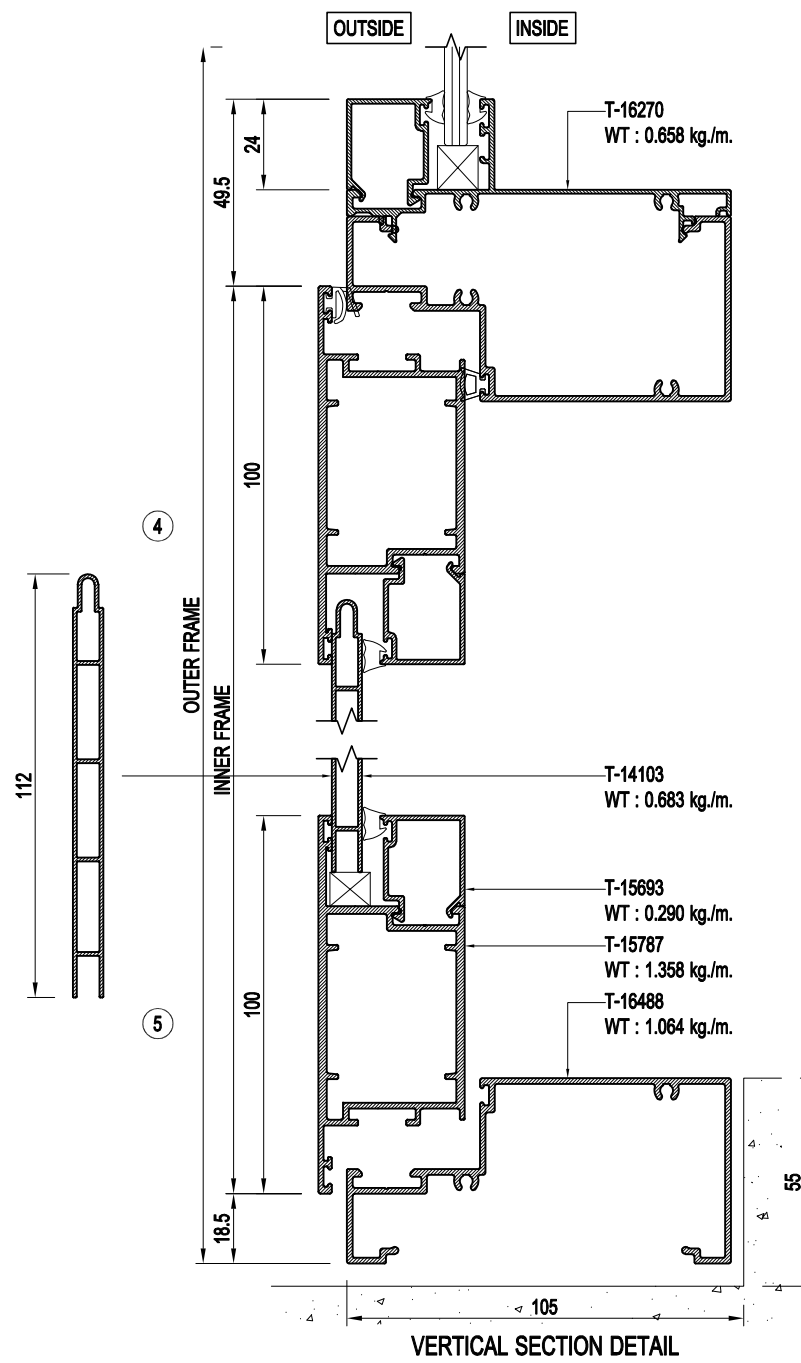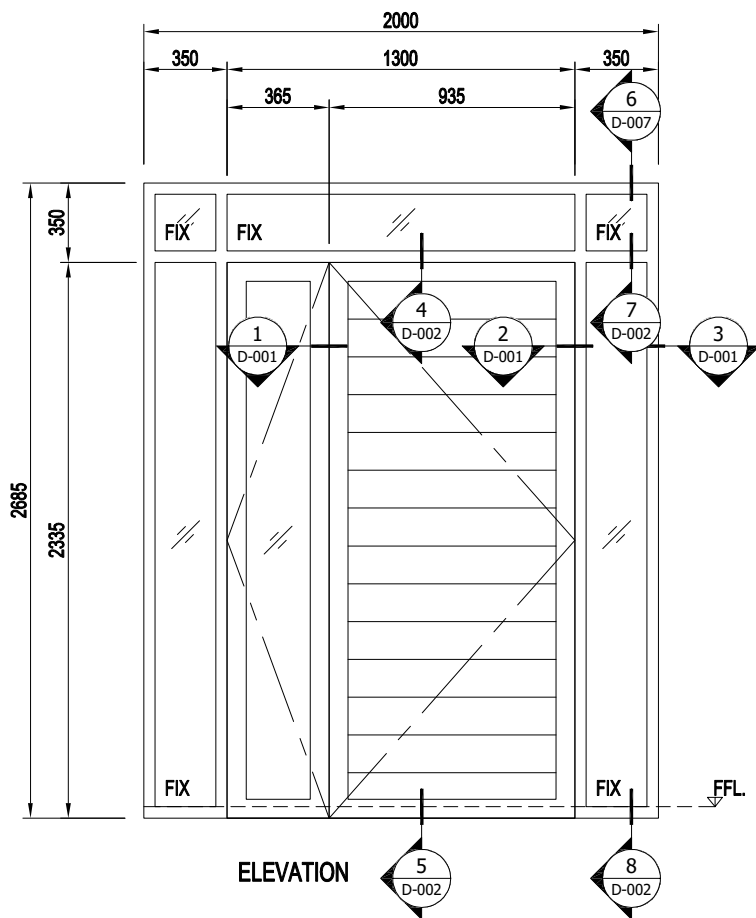

TARA
ALUMINIUM

THARATHONG METAL CO.,LTD
199,199/1,199/2 Moo 13
T.Bangpasri A.Banglen
Nakornpathom 73130 Tel. (034)
301-311, Fax. (034) 301-312
www.tharathongmetal.com

GENERAL NOTES:

[illegible]

REV	DESCRIPTION	DATE	DRAWN
-----	-------------	------	-------

Owner:

Architect:

Civil & Structural Engineer:

Mechanical & Electrical Engineer:

Quantity Surveyor :

Landscape Consultant :

Main Contractor:

Sub Contractor:



PROJECT NAME:

DRAWING TITLE:


TARA SYSTEM (6mm.GLASS)

DESIGNED: Pongsiri S.	CHECKED: Tuang	
DRAWN: Pongsiri S.	APPROVED: Karon	
DATE: 04/11/2565	SCALE: NTS.	
DRAWING TITLE D-001	DWG:Page -	REV:NO: -


TARA SYSTEM (8+1.52+8mm.GLASS) OPENABLE WINDOW (EURO)

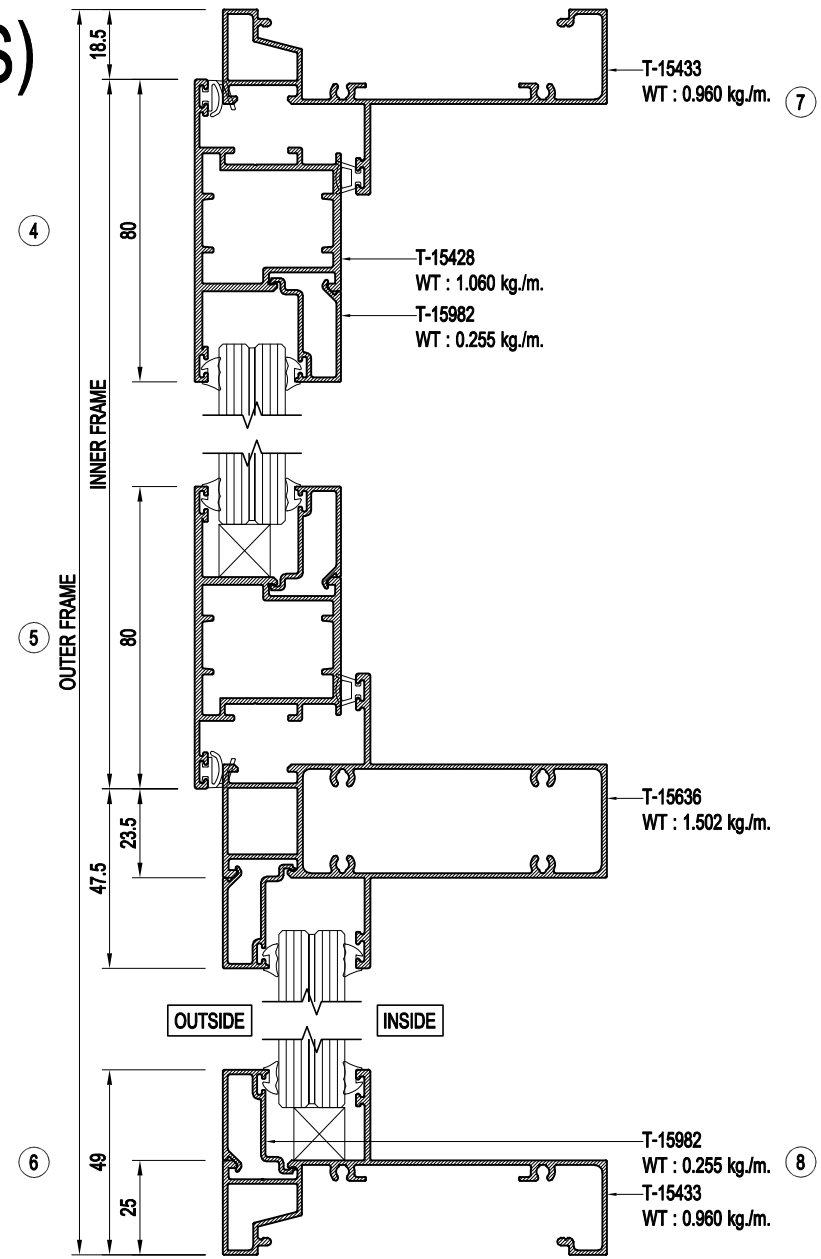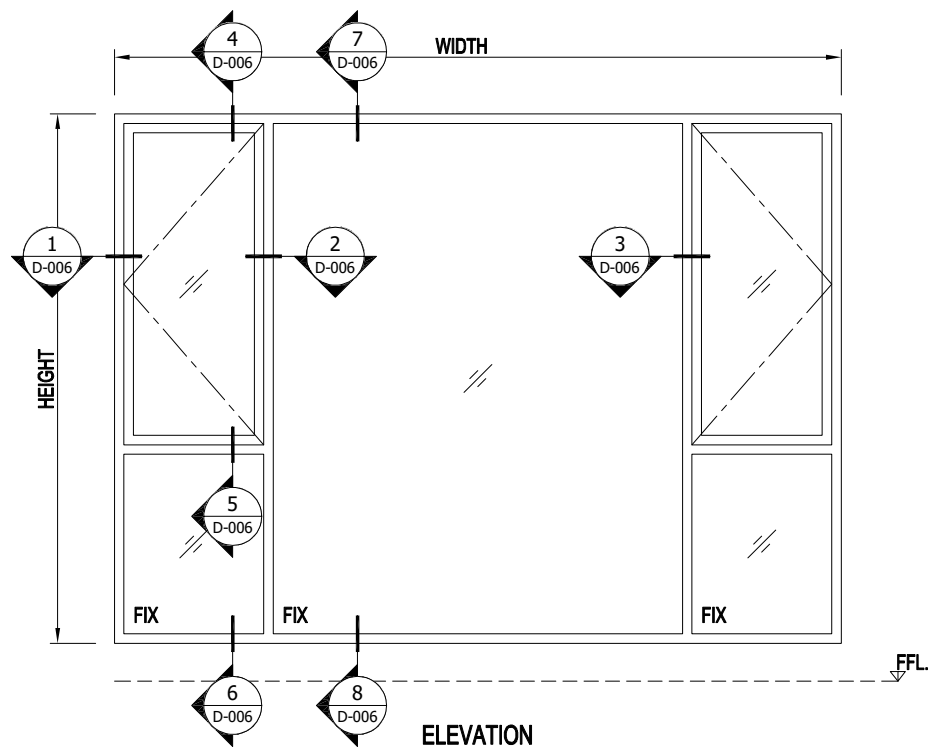

VERTICAL SECTION DETAIL

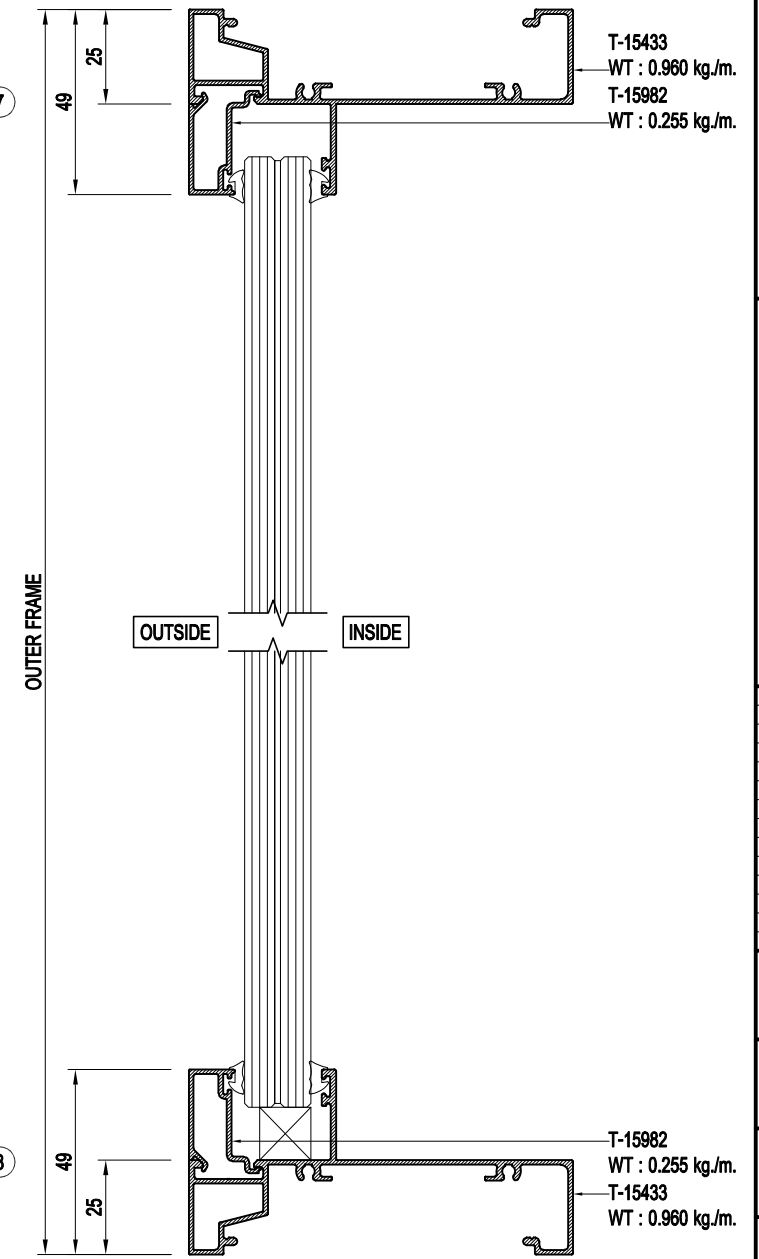

VERTICAL SECTION DETAIL

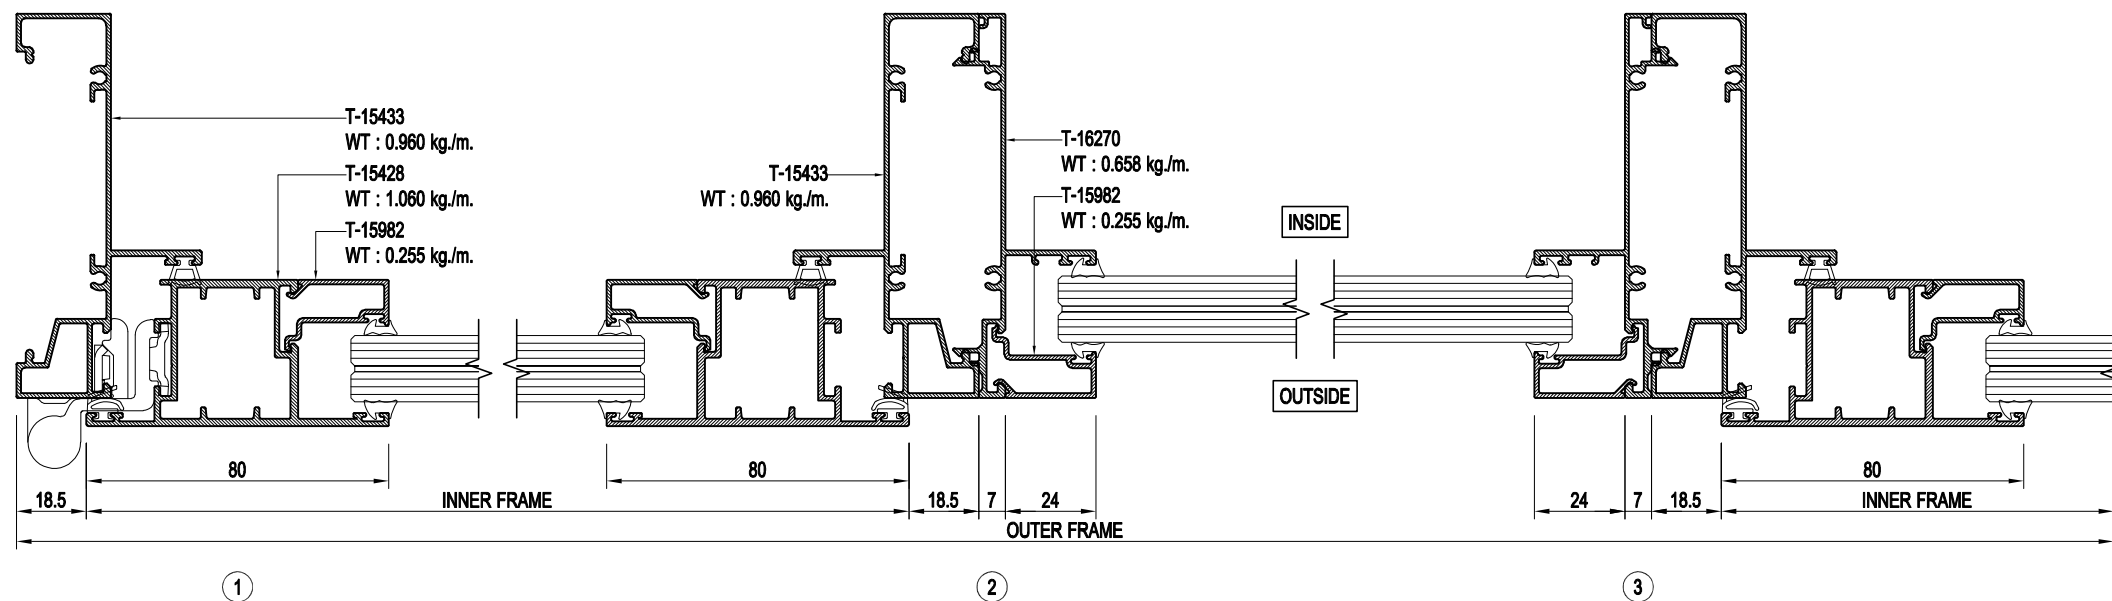

HORIZONTAL SECTION DETAIL

TARA
ALUMINIUM

THARATHONG METAL CO.,LTD
199,199/1,199/2 Moo 13
T.Bangpasri A.Banglen
Nakornpathom 73130 Tel. (034)
301-311, Fax. (034) 301-312
www.tharathongmetal.com

GENERAL NOTES:

[illegible]

REV	DESCRIPTION	DATE	DRAWN
Owner:			

Architect:

Civil & Structural Engineer:

Mechanical & Electrical Engineer:

Quantity Surveyor :

Landscape Consultant :

Main Contractor:

Sub Contractor:

PROJECT NAME:

DRAWING TITLE:

TARA SYSTEM

DESIGNED: _____

Pongsiri S.

DRAWN: Pongsiri S.

DATE: 10/10/2008

10/12/2565

DRAWING TITLE
D-006

CADFILE: D:\2022\220708\CAD 圖.dwg [Pspace Layout: Model] [Username : Pongsin.See] [29/07/23 - 9:39 AM]



GENERAL NOTES:

[illegible]

REV	DESCRIPTION	DATE	DRAWN
Owner:			

Owner:

Architect:

Civil & Structural Engineer.

Mechanical & Electrical Engineer:

Quantity Surveyor :

Landscape Consultant :

Main Contractor:

Sub Contractor:

PROJECT NAME:

DRAWING TITLE:

TARA SYSTEM (6mm.GLASS)

DESIGNED:	CHECKED:	
Pongsiri S.	Tuang	
DRAWN:	APPROVED:	
Pongsiri S.	Karoon	
DATE:	SCALE:	
18/08/2565	NTS.	
DRAWING TITLE	DWG. Page	REV NO:
D-006 -	-	-

TARA SYSTEM (6mm.GLASS) OPENABLE DOOR (EURO)

TARA
ALUMINIUM

THARATHONG METAL CO.,LTD
199,199/1,199/2 Moo 13
T.Bangpasri A.Banglen
Nakornpathom 73130 Tel. (034)
301-311, Fax. (034) 301-312
www.tharathongmetal.com

GENERAL NOTES:

REV DESCRIPTION DATE DRAWN

Owner:

Architect:

Civil & Structural Engineer:

Mechanical & Electrical Engineer:

Quantity Surveyor :

Landscape Consultant :

Main Contractor:





Sub Contractor:

PROJECT NAME:





DRAWING TITLE:

TARA SYSTEM (6mm.GLASS)

DESIGNED:	Pongsiri S.	CHECKED:	Tuang
DRAWN:	Pongsiri S.	APPROVED:	Karoon
DATE:	05/06/2566	SCALE:	NTS.
DRAWING TITLE:	D-001	DWG. Page:	REV NO:

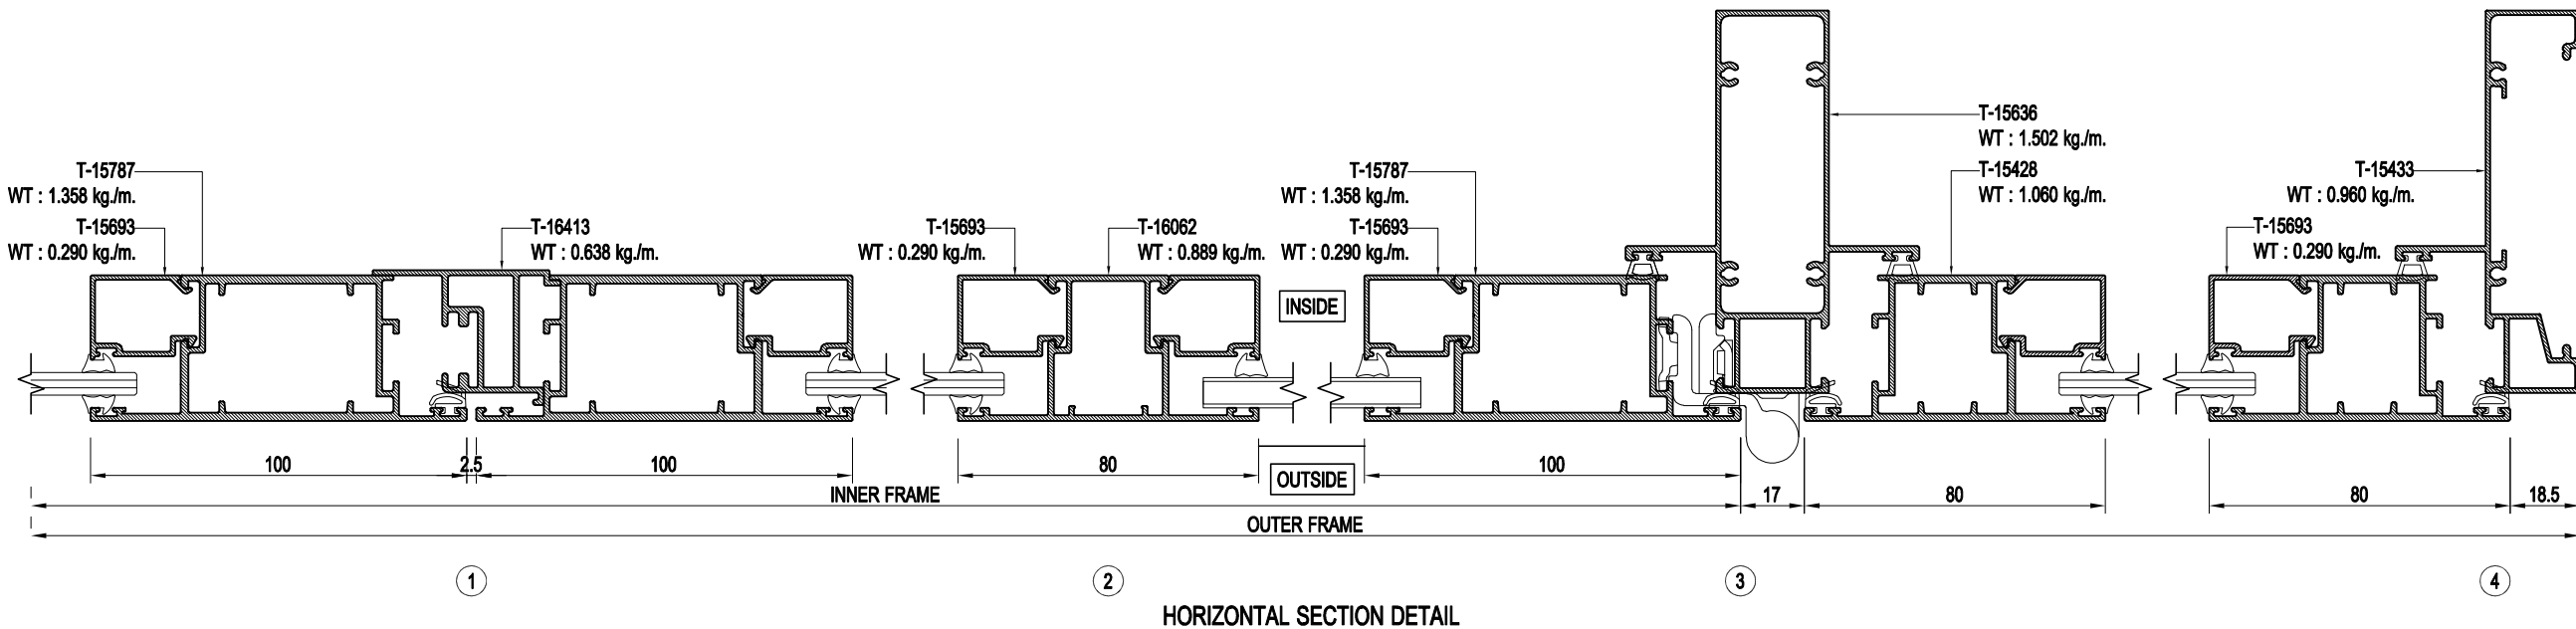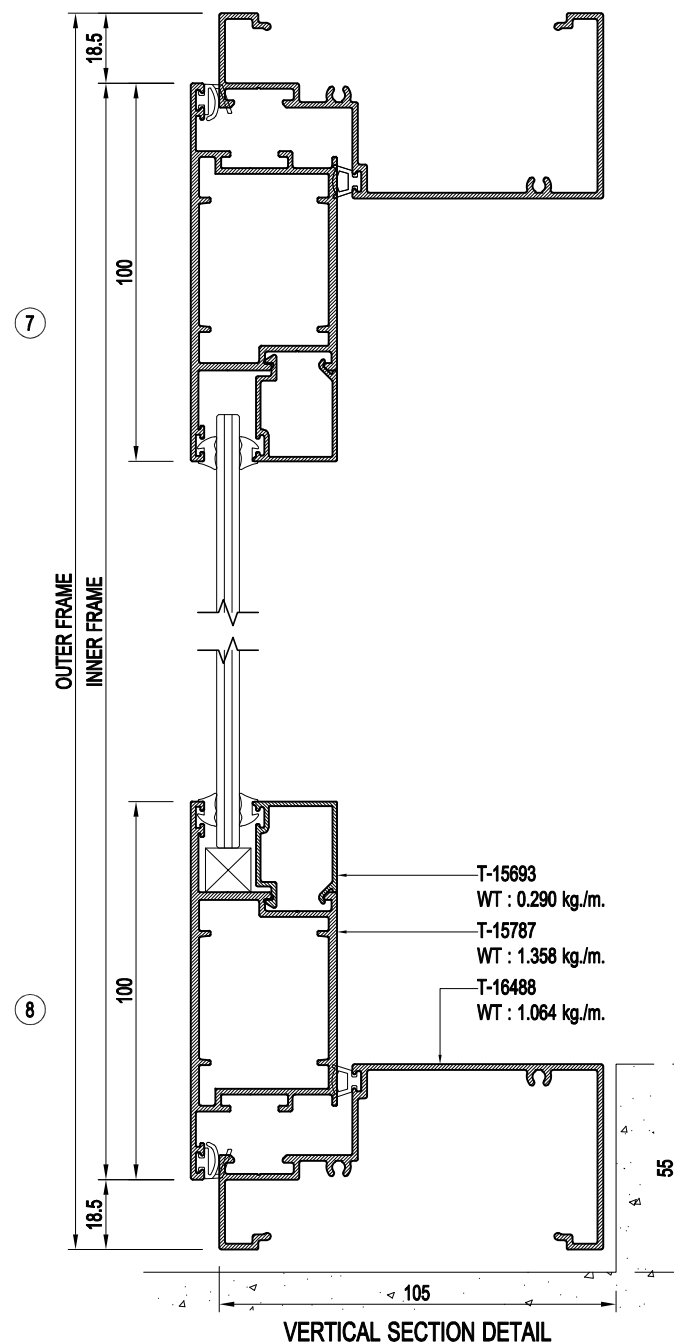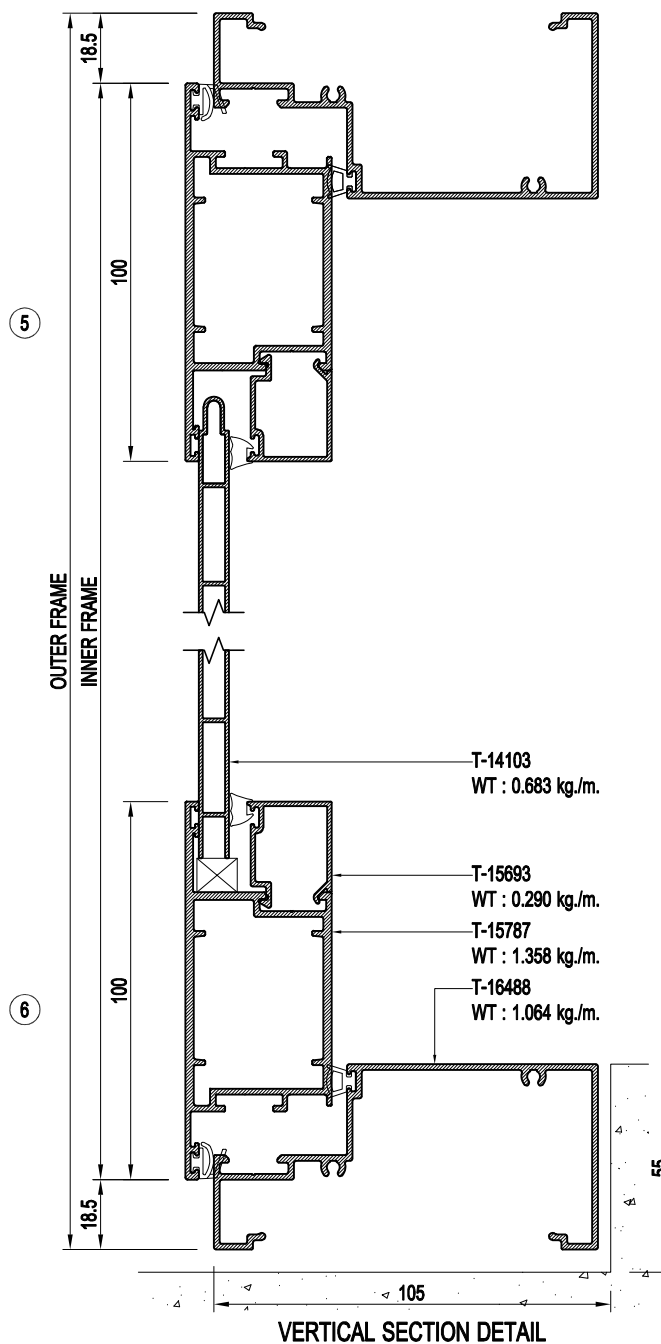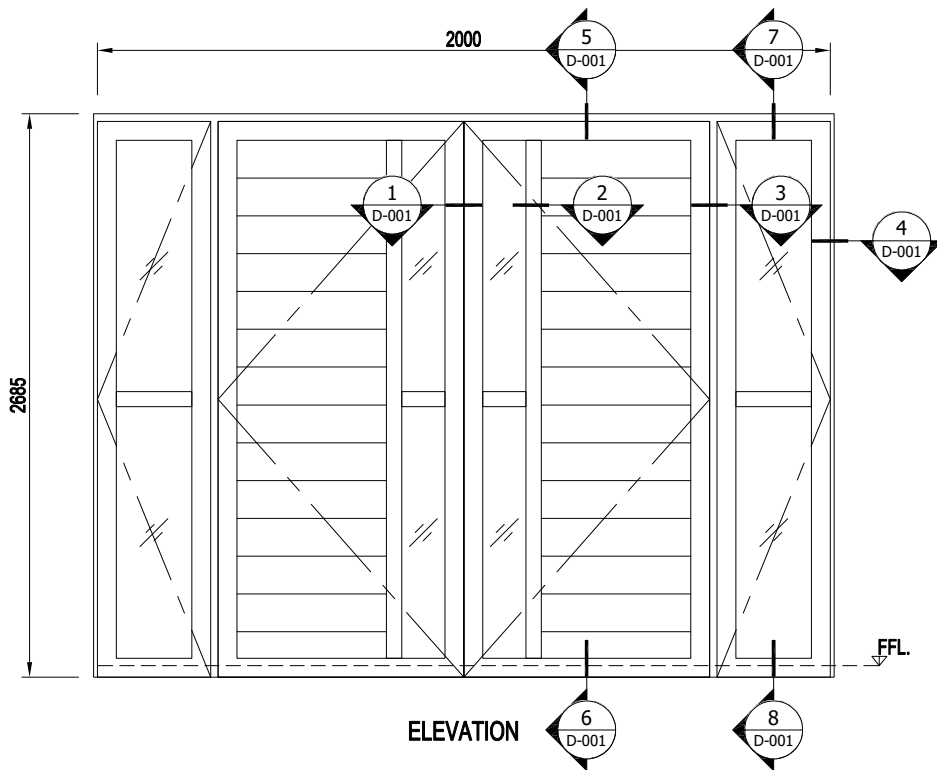

TARA SYSTEM (6mm.GLASS) OPENABLE DOOR (EURO)

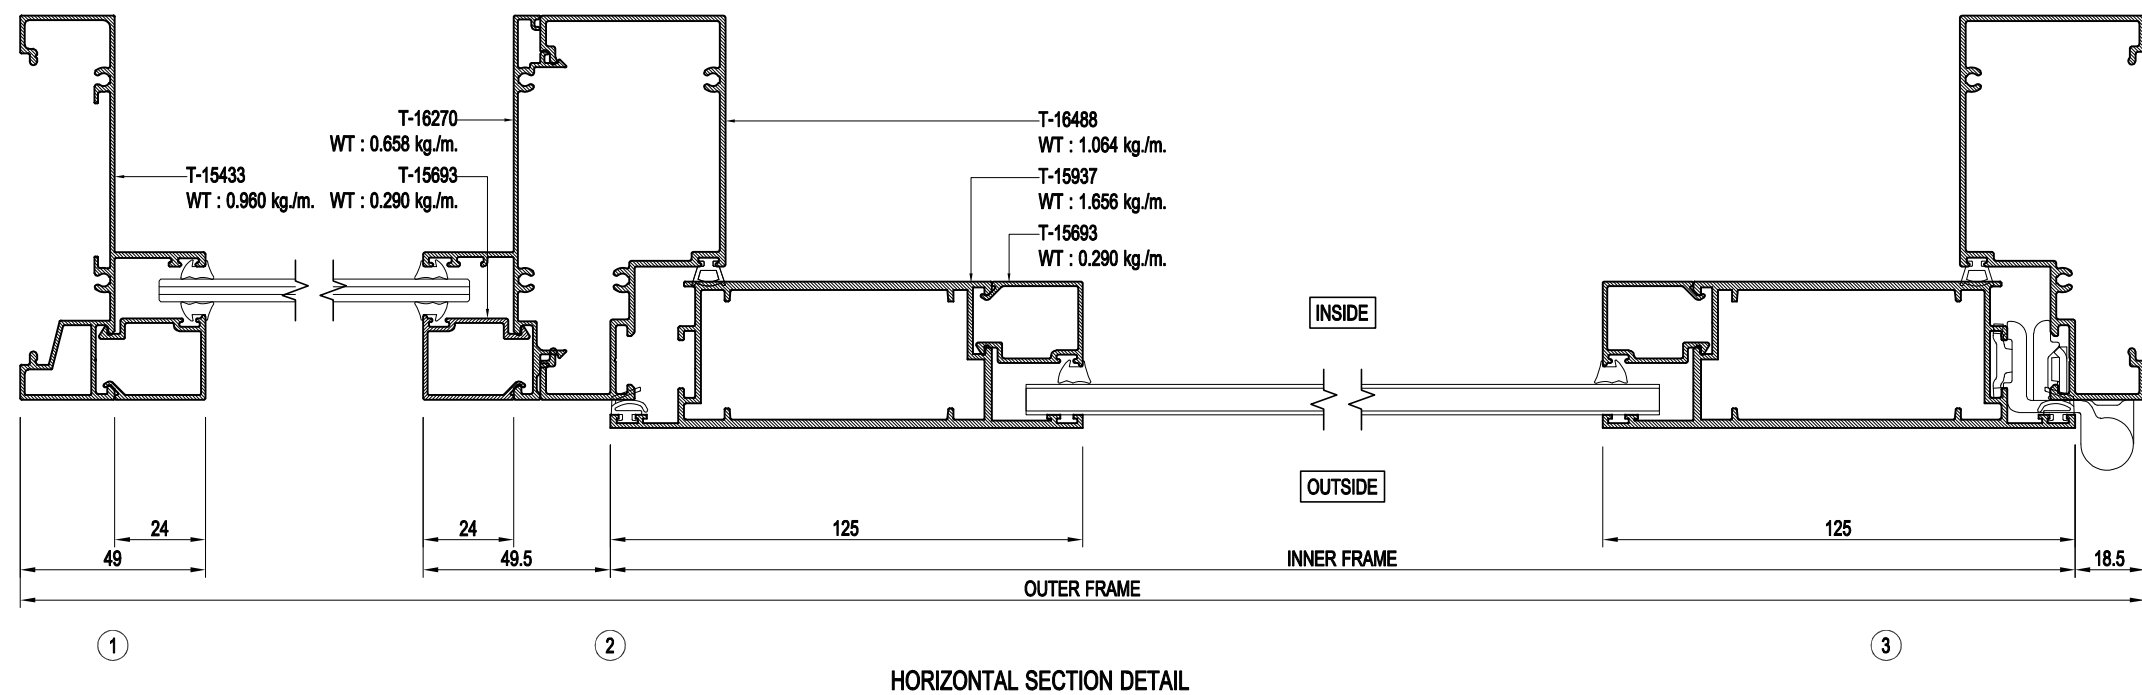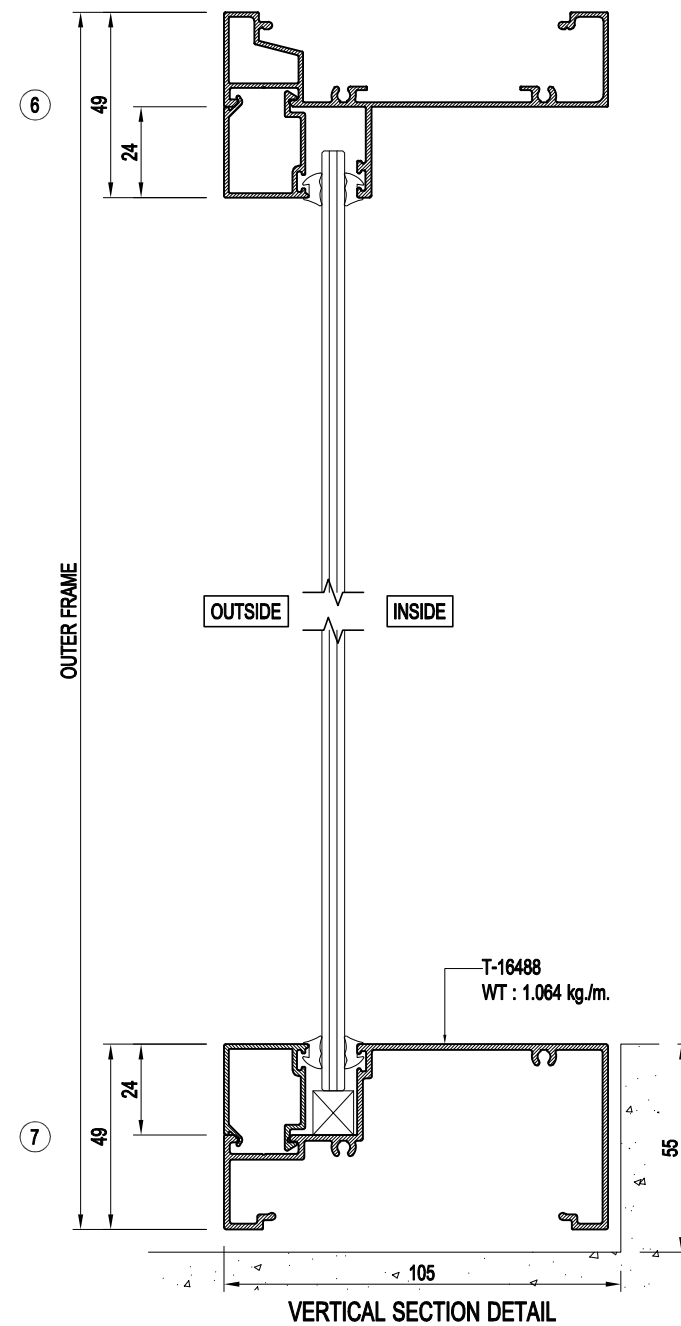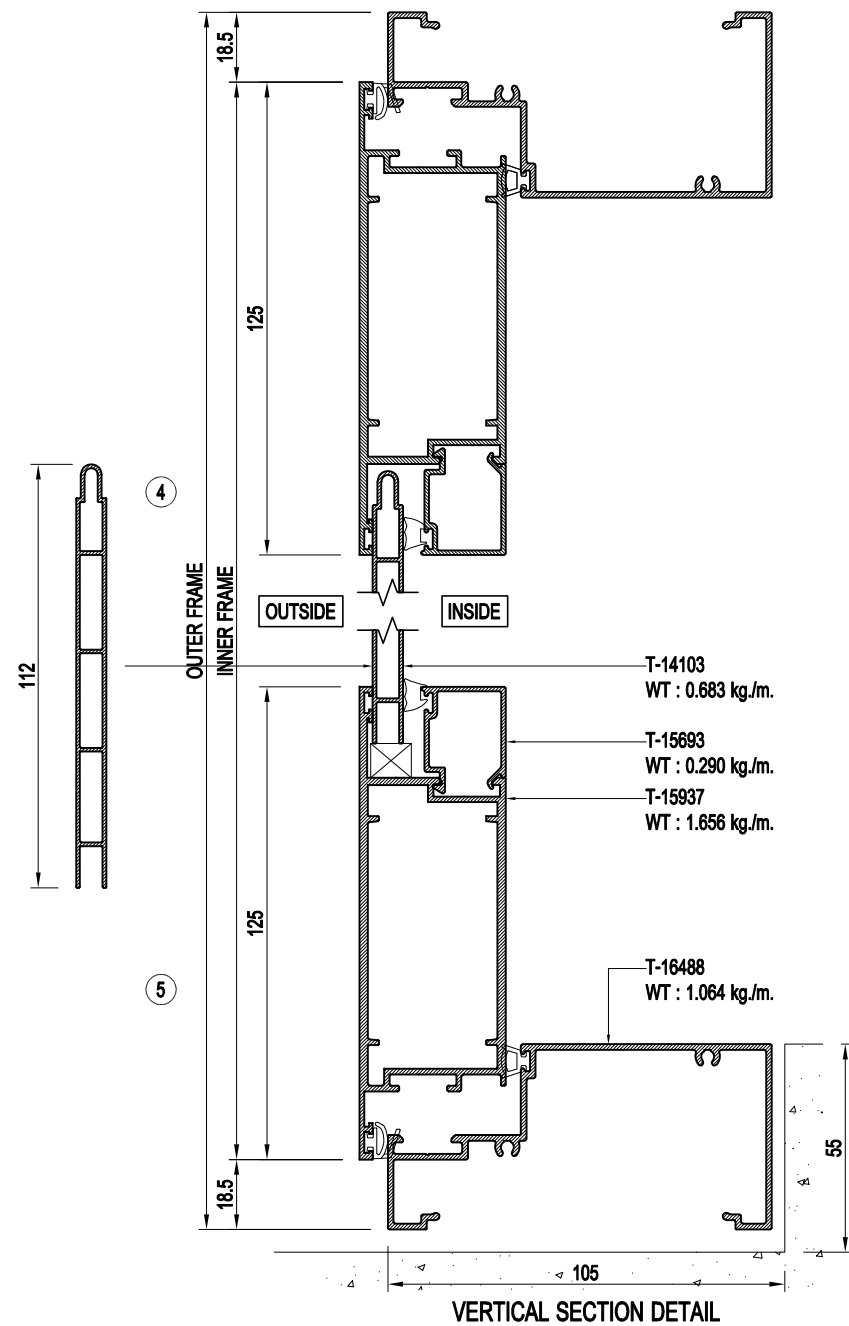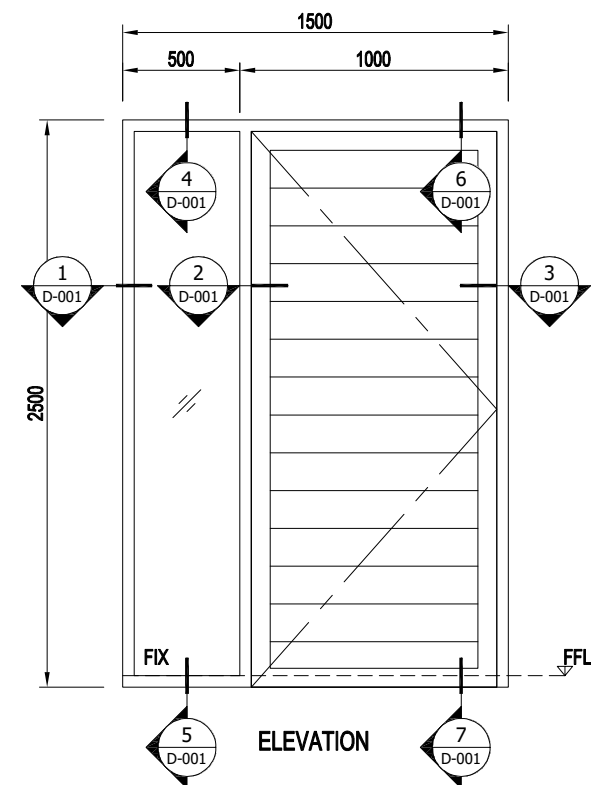

TARA
ALUMINIUM

THARATHONG METAL CO.,LTD
199,199/1,199/2 Moo 13
T.Bangpasri A.Banglen
Nakornpathom 73130 Tel. (034)
301-311, Fax. (034) 301-312
www.tharathongmetal.com

GENERAL NOTES:

REV DESCRIPTION DATE DRAWN

Owner:

Architect:

Civil & Structural Engineer:

Mechanical & Electrical Engineer:

Quantity Surveyor :

Landscape Consultant :

Main Contractor:



Sub Contractor:

PROJECT NAME:

DRAWING TITLE:

TARA SYSTEM (6mm.GLASS)

DESIGNED:	Pongsiri S.	CHECKED:	Tuang
DRAWN:	Pongsiri S.	APPROVED:	Karoon
DATE:	28/04/2023	SCALE:	NTS.
DRAWING TITLE:	D-001	DWG. Page:	-
REV NO:	-		-

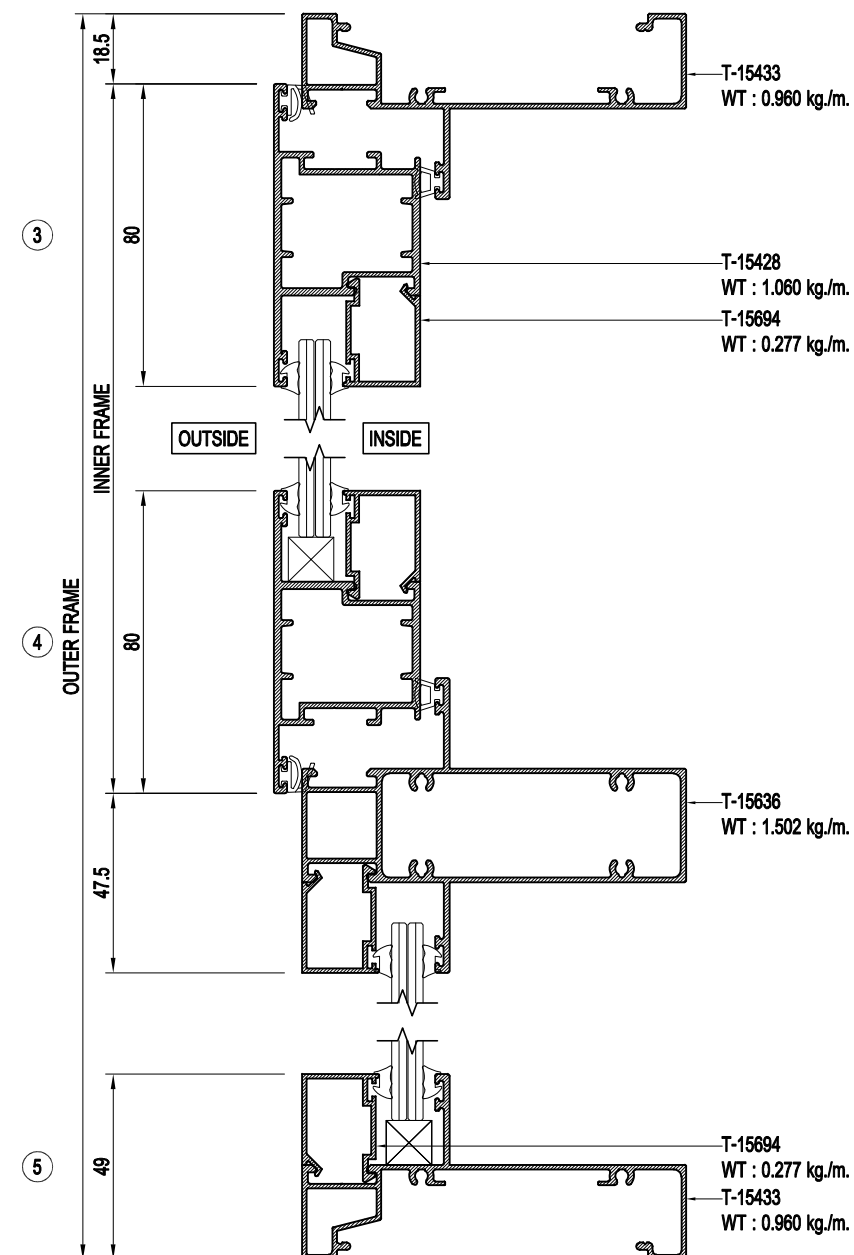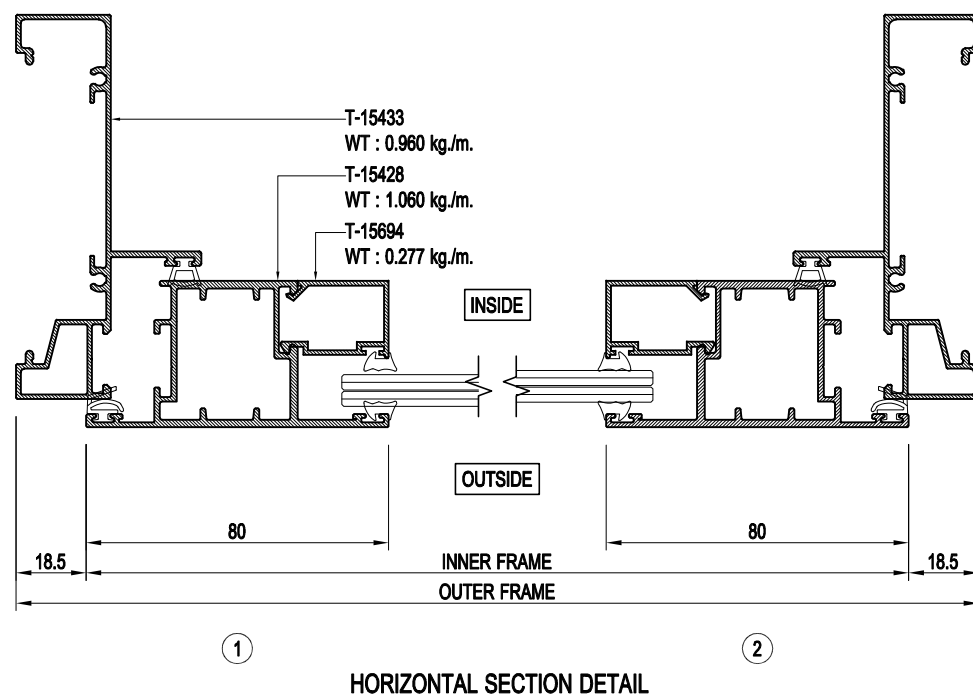

VERTICAL SECTION DETAIL

TARA
ALUMINIUM

THARATHONG METAL CO.,LTD
199,199/1,199/2 Moo 13
T.Bangpasri A.Banglen
Nakornpathom 73130 Tel. (034)
301-311, Fax. (034) 301-312
www.tharathongmetal.com

GENERAL NOTES:

[illegible]

REV	DESCRIPTION	DATE	DRAWN
-----	-------------	------	-------

Owner:

Architect:

Civil & Structural Engineer:

Mechanical & Electrical Engineers

Quantity Surveyor :

Landscape Consultant :

Main Contractor:

Sub Contractor:




PROJECT NAME:

D R A W I N G T I T L E :

TARA SYSTEM

DESIGNED:	Checked:
Pongsiri S.	Tuang
DRAWN:	APPROVED:
Pongsiri S.	Karoon
DATE:	SCALE:
24/04/2023	NTS.
DRAWING TITLE	DWG. Page
D-005	-
	REV. NO:
	-

TARA SYSTEM (10mm.GLASS) FIXED WINDOW (EURO)

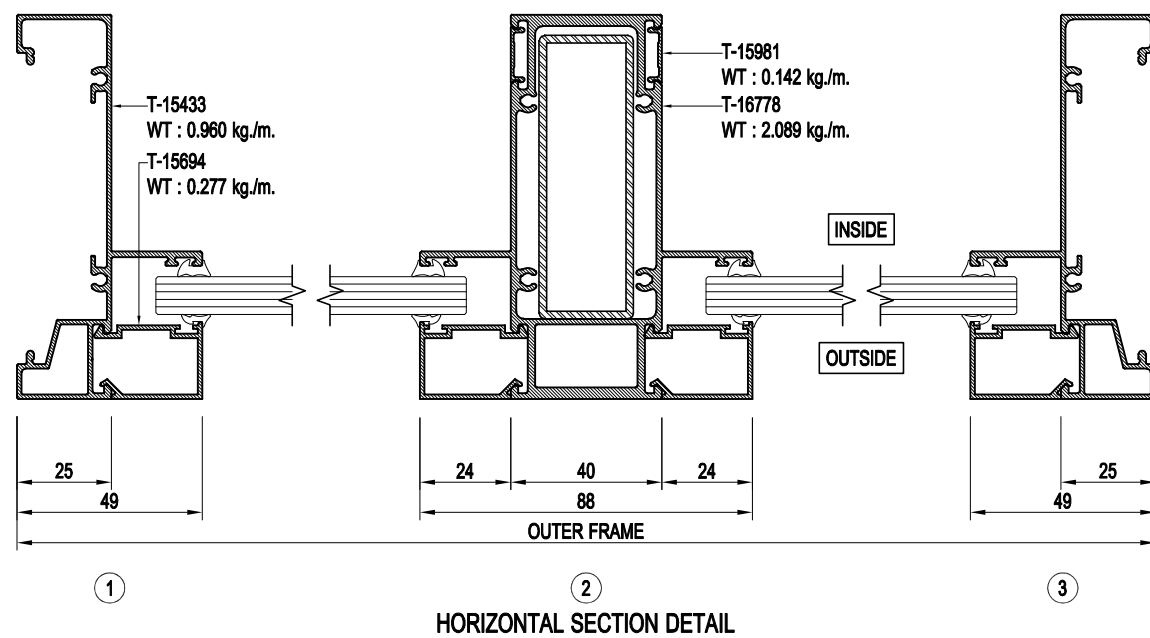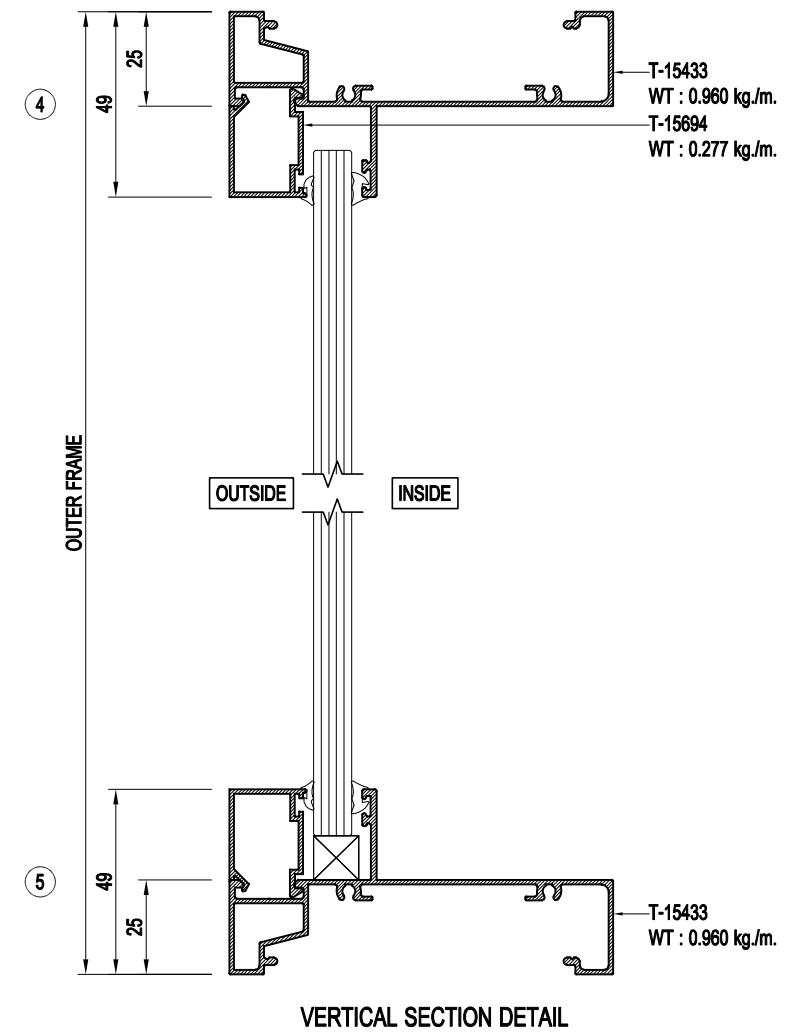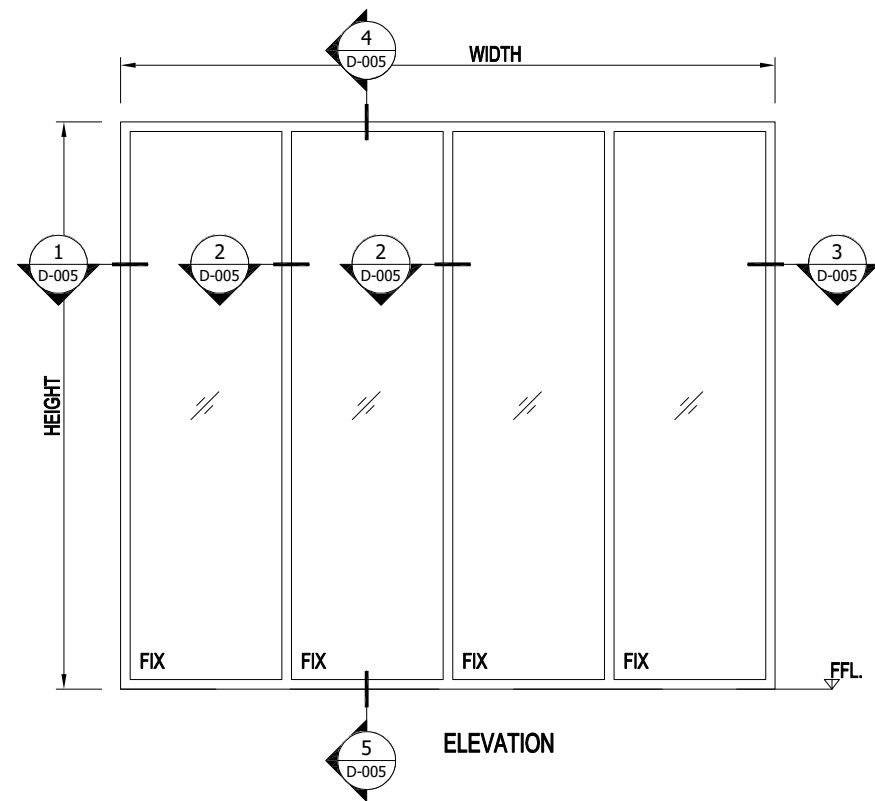

TARA
ALUMINIUM

THARATHONG METAL CO.,LTD
199,199/1,199/2 Moo 13
T.Bangpasri A.Banglen
Nakornpathom 73130 Tel. (034)
301-311, Fax. (034) 301-312
www.tharathongmetal.com

GENERAL NOTES:

[illegible]

REV	DESCRIPTION	DATE	DRAWN
-----	-------------	------	-------

Owner:

Architect:

Civil & Structural Engineer:

Mechanical & Electrical Engineer:

Quantity Surveyor :

Landscape Consultant :

Main Contractor:

Sub Contractor:



PROJECT NAME:

DRAWING TITLE:


TARA SYSTEM

DESIGNED:	CHECKED:	
Pongsiri S.	Tuang	
DRAWN:	APPROVED:	
Pongsiri S.	Karon	
DATE:	SCALE:	
02/03/2566	NTS.	
DRAWING TITLE	DWG. Page	REV NO:
D-005	-	-

**TARA SYSTEM (6 + AIR GAP 12 mm.+ 6mm.GLASS)
OPENABLE DOOR (EURO)**

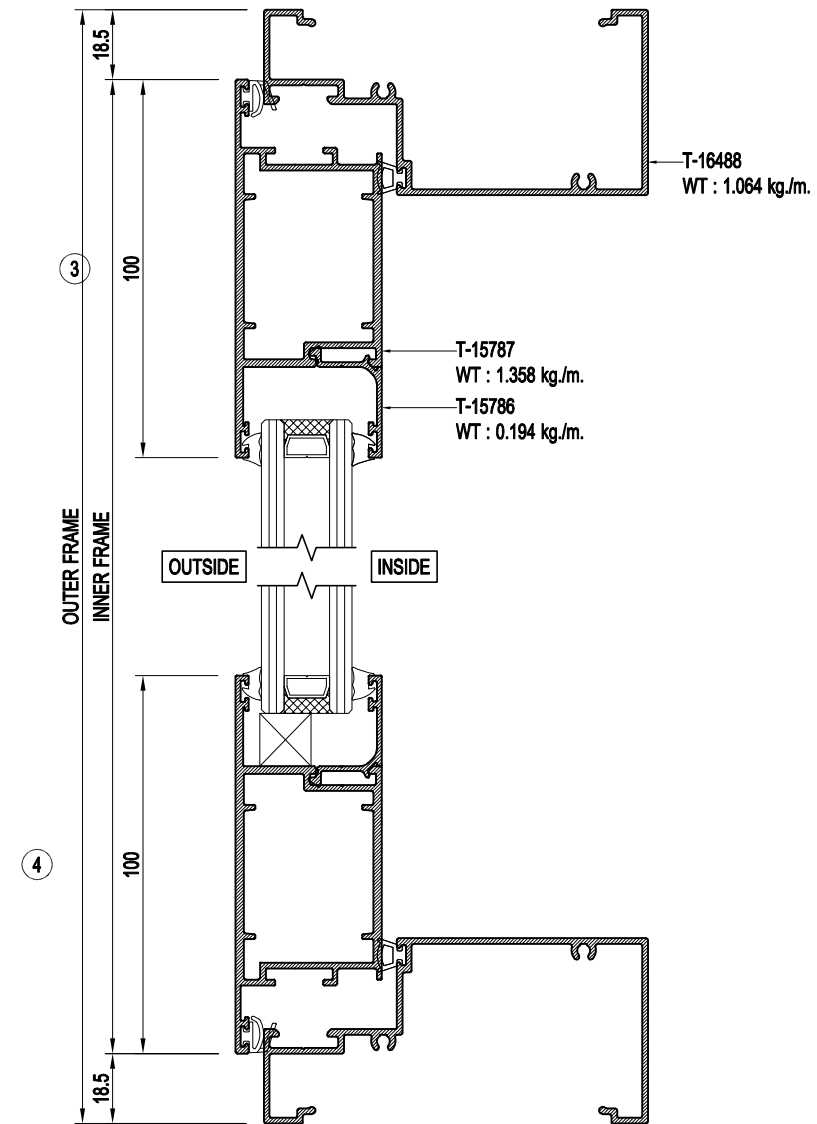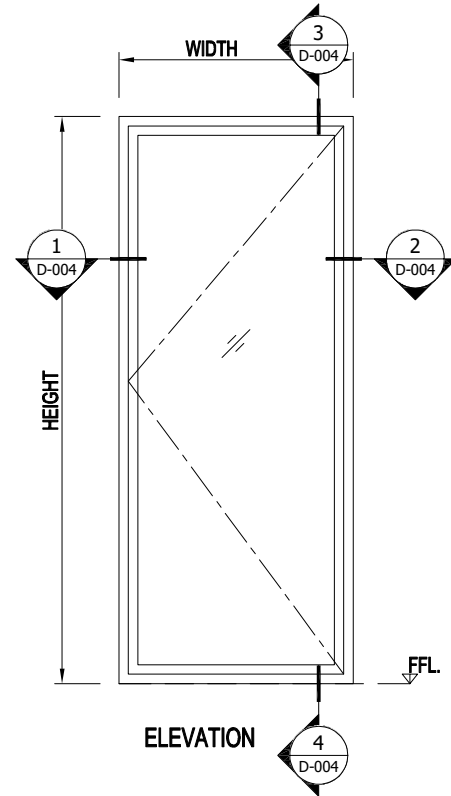

VERTICAL SECTION DETAIL

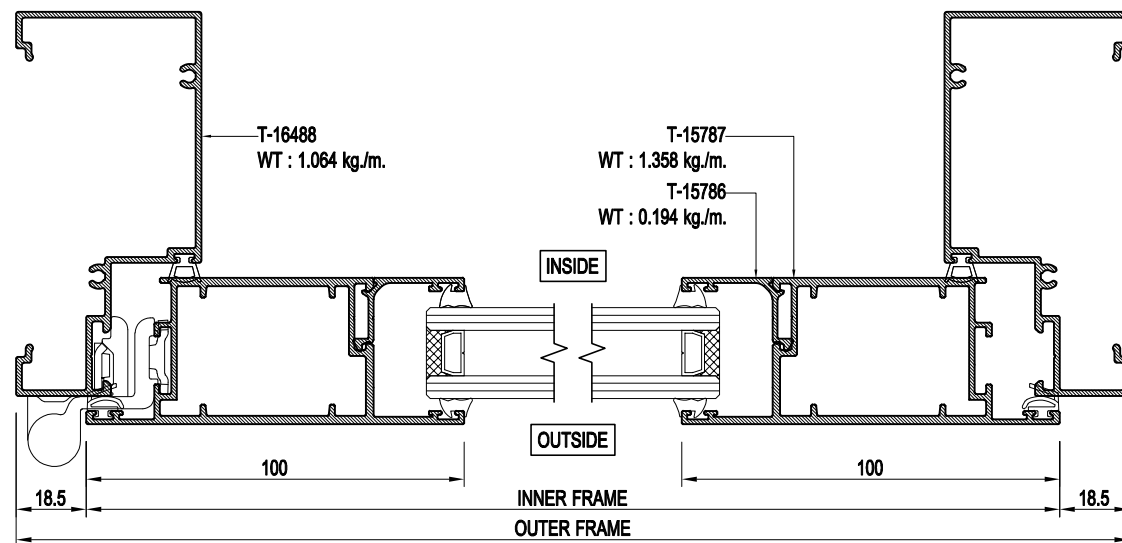

HORIZONTAL SECTION DETAIL

TARA
ALUMINIUM

THARATHONG METAL CO.,LTD
199,199/1,199/2 Moo 13
T.Bangpasri A.Banglen
Nakornpathom 73130 Tel. (034)
301-311, Fax. (034) 301-312
www.tharathongmetal.com

GENERAL NOTES:

[illegible]

REV	DESCRIPTION	DATE	DRAWN
-----	-------------	------	-------

Owner:

Architect:

Civil & Structural Engineer:

Mechanical & Electrical Engineer:

Quantity Surveyor :

Landscape Consultant :

Main Contractor:

Sub Contractor:




PROJECT NAME:

DRAWING TITLE:

TARA SYSTEM

DESIGNED:		CHECKED:	
Pongsiri S.		Tuang	
DRAWN:		APPROVED:	
Pongsiri S.		Karoon	
DATE:		SCALE:	
18/02/2023		NTS.	
DRAWING TITLE		DWG.Page	REV NO:
D-004		-	-

TARA SYSTEM (6 + AIR GAP 12 mm.+ 6mm.GLASS)
FIXED WINDOW (EURO)

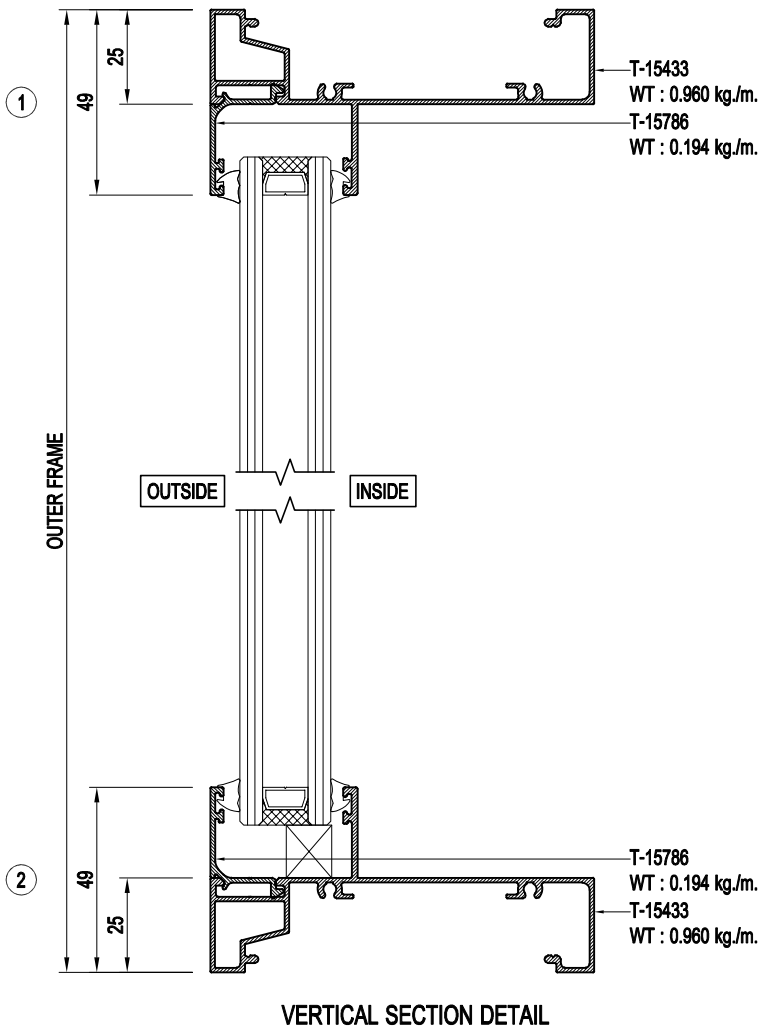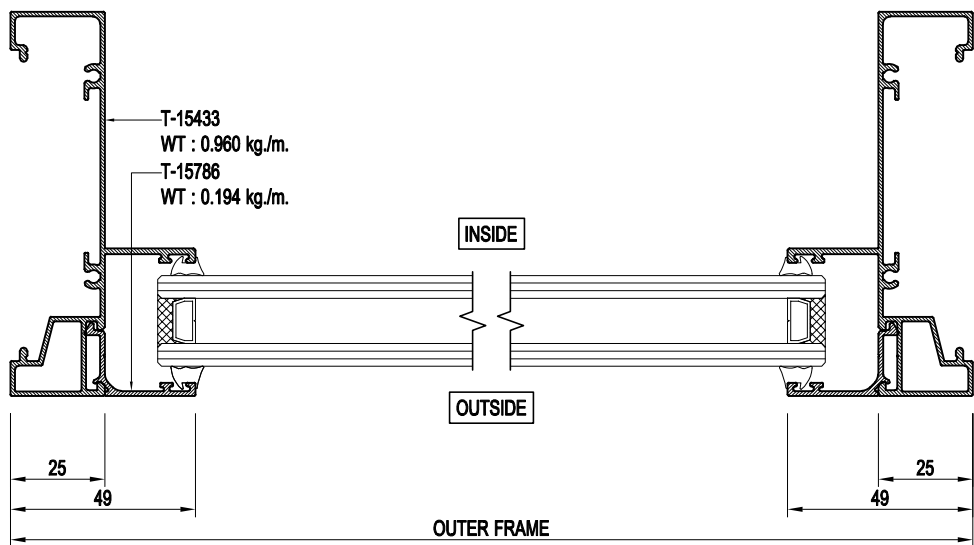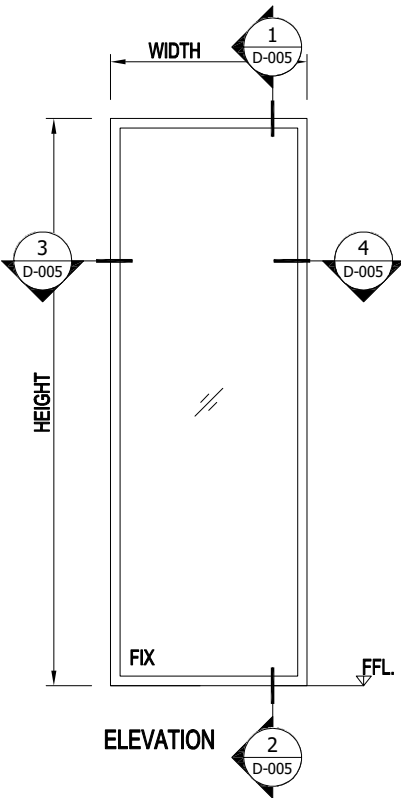

TARA
ALUMINIUM

THARATHONG METAL CO.,LTD
199,199/1,199/2 Moo 13
T.Bangpasri A.Banglen
Nakornpathom 73130 Tel. (034)
301-3111, Fax. (034) 301-312
www.tharathongmetal.com

GENERAL NOTES:

REV DESCRIPTION DATE DRAWN

Owner:

Architect:

Civil & Structural Engineer:

Mechanical & Electrical Engineer:

Quantity Surveyor :

Landscape Consultant :

Main Contractor:

Sub Contractor:

PROJECT NAME:

DRAWING TITLE:

TARA SYSTEM

DESIGNED:

Pongsiri S.

CHECKED:

Tuang

DRAWN:

Pongsiri S.

APPROVED:

Karoon

DATE:

18/02/2023

SCALE:

NTS.

DRAWING TITLE

D-005

DWG.Page

-


REV NO:

-



DRAWING TITLE	DWG Page
---------------	----------

CADFILE: D:\2022\2022\220708\CAD 11.dwg [PSPACE Layout: Model] [Username : Pongsiri.See] [29/07/23 - 9:42 AM]

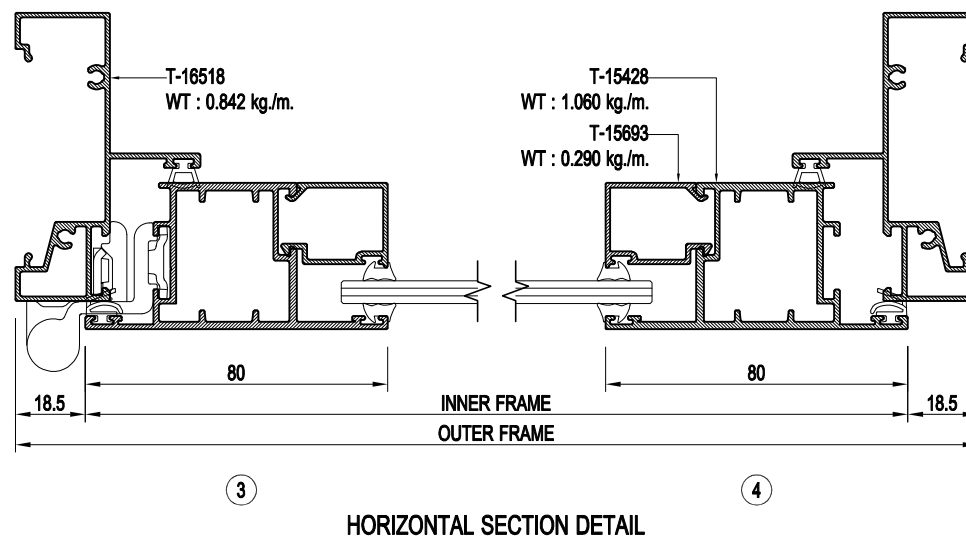

GENERAL NOTES:

[illegible]

REV	DESCRIPTION	DATE	DRAWN
-----	-------------	------	-------

Owner:

Architect:

Civil & Structural Engineer:

Mechanical & Electrical Engineer:

Quantity Surveyor :

Landscape Consultant :

Main Contractor:

Sub Contractor:


PROJECT NAME:

DRAWING TITLE:

TARA SYSTEM (6mm.GLASS)

DESIGNED: Pongsiri S.		CHECKED: Tuang	
DRAWN: Pongsiri S.		APPROVED: Karoon	
DATE: 10/06/2565		SCALE: NTS.	
DRAWING TITLE D-006		DWG. Page -	REV NO: -

CAD FILE: D:\2022\220708\CAD\220708.dwg [Username : Pongsiri.See] [29/07/23 - 9:43 AM]

 

THARATHONG METAL CO.,LTD
199,199/1,199/2 Moo 13
T.Bangpasri A.Banglen
Nakornpathom 73130 Tel. (034)
301-311, Fax. (034) 301-312
www.tharathongmetal.com

GENERAL NOTES:

REV	DESCRIPTION	DATE	DRAWN
-----	-------------	------	-------

Owner:

Architect:

Civil & Structural Engineer:

Mechanical & Electrical Engineers

Quantity Surveyor :

Landscape Consultant :

Main Contractor:

Sub Contractor:

PROJECT NAME:




D R A W I N G T I T L E :

TARA SYSTEM (6mm.GLASS)

DESIGNED: Pongsiri S.	CHECKED: Tuang	
DRAWN: Pongsiri S.	APPROVED: Karoon	
DATE: 10/06/2565	SCALE: NTS.	
DRAWING TITLE D-006	DWG. Page -	REV NO: -

แบบผลิตภัณฑ์ที่ได้รับการจัดสิทธิบัตรการออกแบบผลิตภัณฑ์แล้ว ผู้ใดทำซ้ำหรือเลียนแบบโดยไม่ได้รับอนุญาตถือว่ามีความผิด

TARA SYSTEM (8mm.GLASS) FIXED WINDOW (EURO)

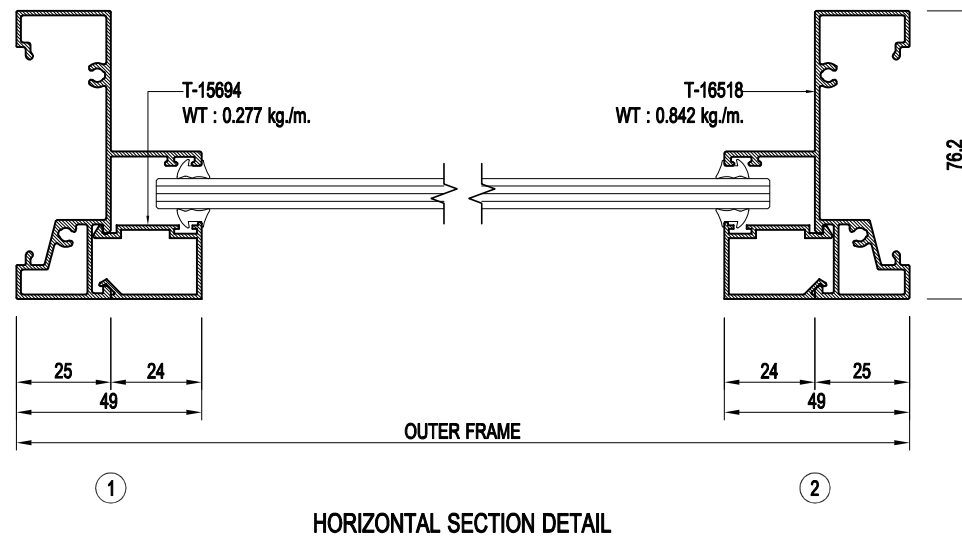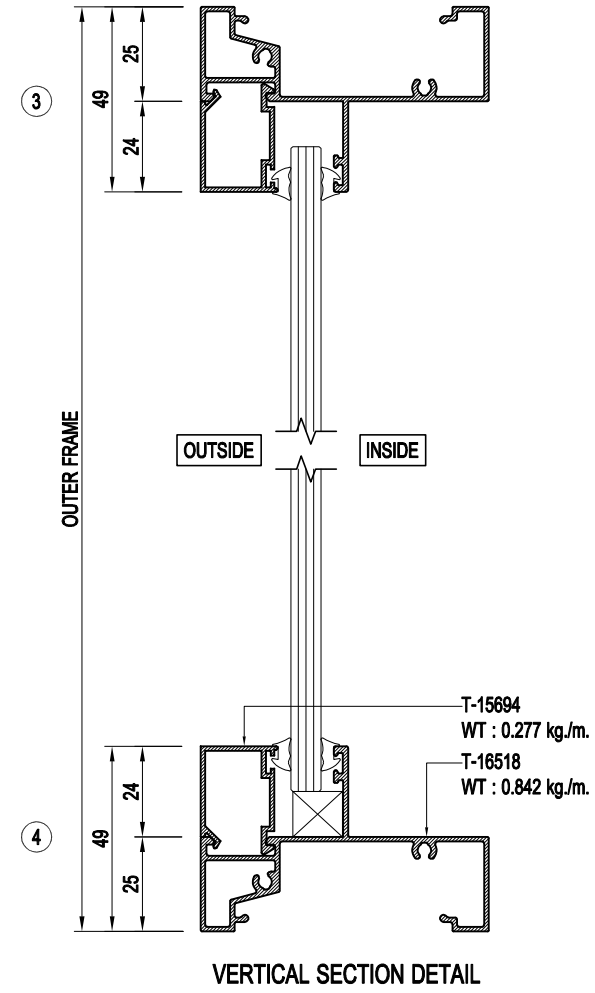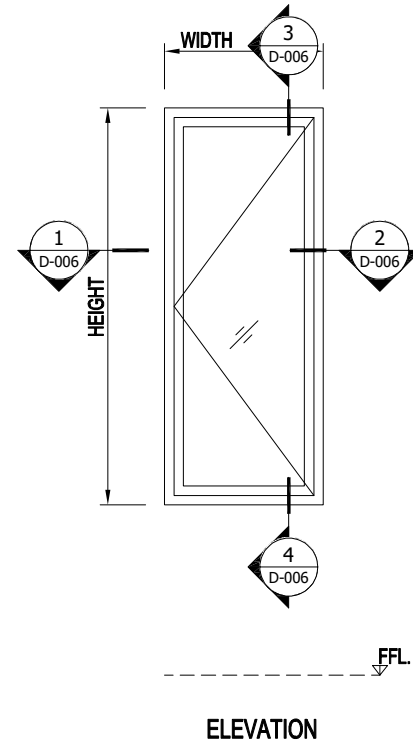

TARA
ALUMINIUM

THARATHONG METAL CO.,LTD
199,199/1,199/2 Moo 13
T.Bangpasri A.Banglen
Nakornpathom 73130 Tel. (034)
301-311, Fax. (034) 301-312
www.tharathongmetal.com

GENERAL NOTES:

[illegible]

REV	DESCRIPTION	DATE	DRAWN
-----	-------------	------	-------

Owner:

Architect:

Civil & Structural Engineer:

Mechanical & Electrical Engineer:

Quantity Surveyor :

Landscape Consultant :

Main Contractor:

Sub Contractor:

PROJECT NAME:

DRAWING TITLE:

TARA SYSTEM (6mm.GLASS)

DESIGNED:	CHECKED:	
Pongsiri S.	Tuang	
DRAWN:	APPROVED:	
Pongsiri S.	Karoon	
DATE:	SCALE:	
10/06/2565	NTS.	
DRAWING TITLE	DWG. Page	REV NO:
D-006	-	-